

OPT. S.G.D.



9998 OLD PLACERVILLE ROAD
 Sacramento, CA. 95827
 Phone: (916) 363-2681; Fax: (916) 363-4537
 www.claytonhomes.com www.karstenhomes.com

DRAWING TITLE:

SALES FLOOR PLAN (ZERH)

DRAWING FILE INFORMATION:

STANDARD AS OF REVISION DATE

PRODUCT: FAIRPOINT SERIES

DESRIP.: 27563D

MODEL NO.: FPT27563D

DRAWN BY:

SQUARE FT.: 1,444 / 1552


DATE: 01-17-2022

DRAWN BY:

SHEET:

REVISED: 08-02-2023

F:\HUD HOMES\12022\FPT 27563D\FPT 27563D\FPT 27563D OPT ZERH.dwg

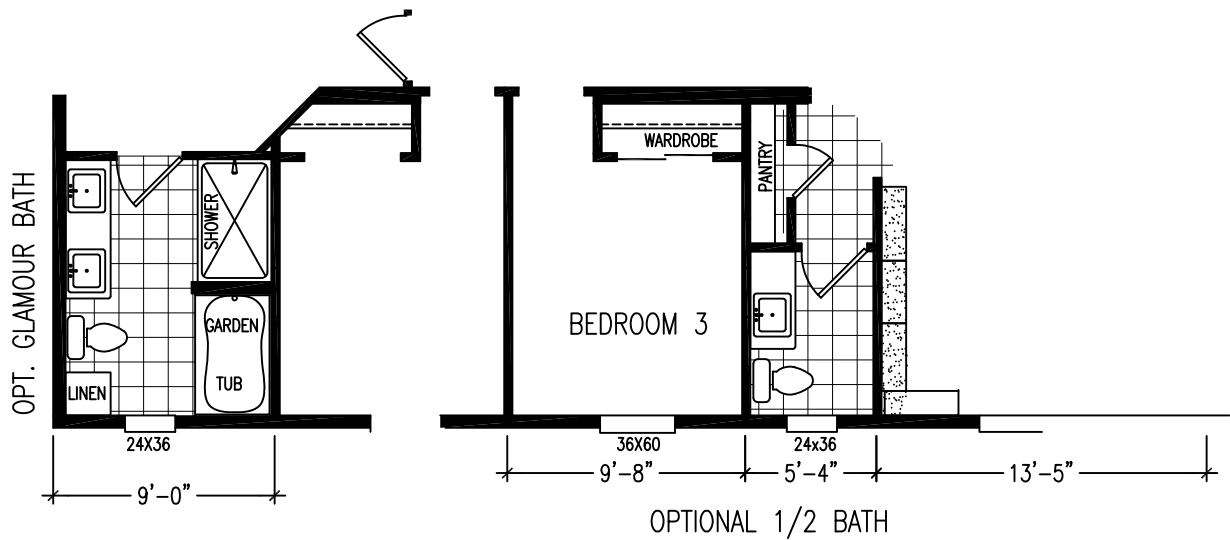

9998 OLD PLACERVILLE ROAD
 SACRAMENTO, CA. 95827
 Phone: (916) 363-2681; Fax: (916) 363-4537
 www.claytonhomes.com www.karstenhomes.com


DRAWING
 TITLE:

OPT. SALES FLOOR PLAN

DRAWING FILE INFORMATION:

STANDARD AS OF REVISION DATE

PRODUCT: FAIRPOINT SERIES	DESRIP.: 27563D	MODEL NO.: FPT27563D
	SQUARE FT.: 1,444	DATE: 01-17-2022
DRAWN BY:	SHEET: 1-B1	REVISED: 08-02-2023

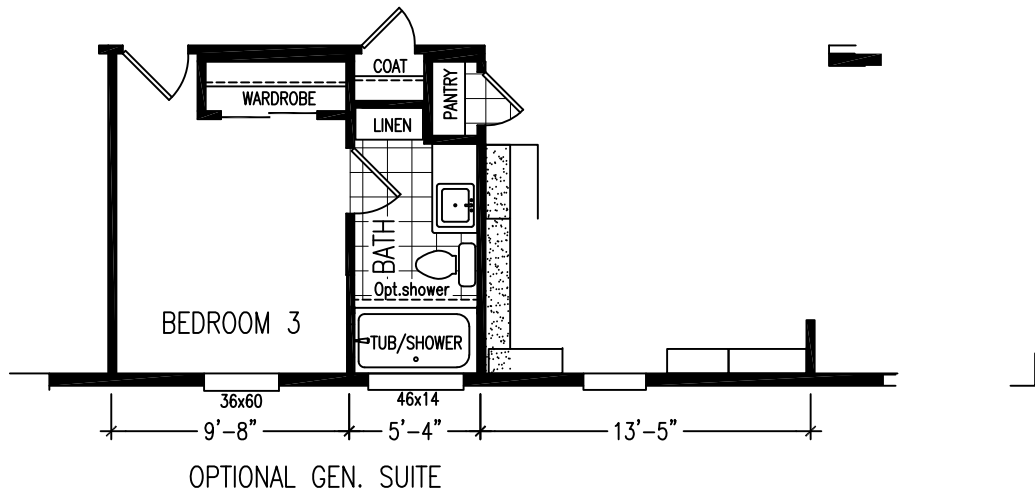

K:\HLD HOMES\STC-202\FP-C203\FP 21\DWG\FPT27563D ZERH.dwg



9998 OLD PLACERVILLE ROAD
 Sacramento, CA. 95827
 Phone: (916) 363-2681; Fax: (916) 363-4537
 www.claytonhomes.com www.karstenhomes.com


DRAWING
 TITLE:

OPT. SALES FLOOR PLAN


DRAWING FILE INFORMATION:

STANDARD AS OF REVISION DATE


PRODUCT: FAIRPOINT SERIES	DESRIP.: 27563D	MODEL NO.: FPT27563D
	SQUARE FT.: 1,444	DATE: 01-17-2022
DRAWN BY:	SHEET: 1-C1	REVISED: 5-15-2023

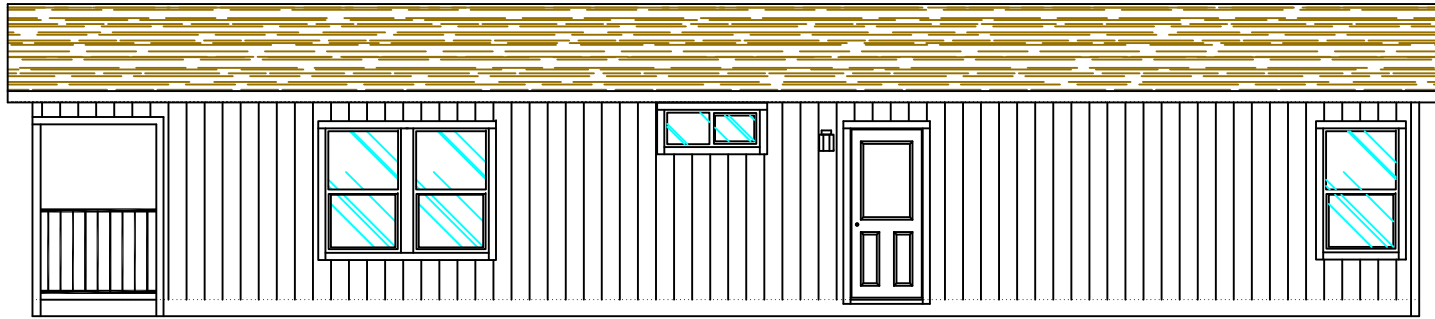

SIDEWALL ELEVATION - LEFT

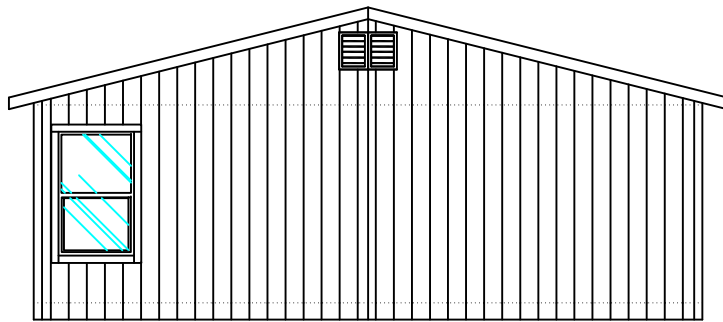


REAR ENDWALL ELEVATION

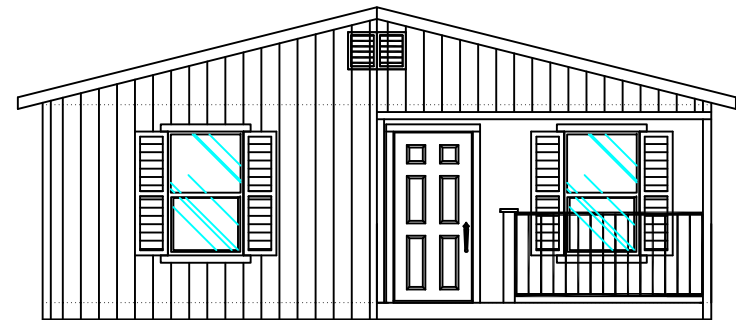

FRONT ENDWALL ELEVATION - STD

2x4 SHUTTER (TRIM)

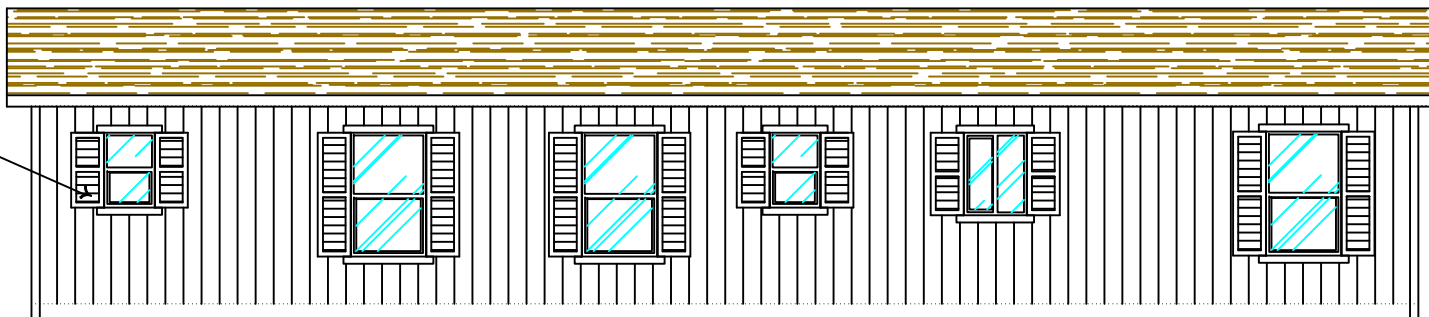

SIDEWALL ELEVATION - STD
(SHOWN WITH OPT. DINING WINDOW)



9998 OLD PLACERVILLE ROAD
Sacramento, CA. 95827
Phone: (916) 363-2681; Fax: (916) 363-4537
www.claytonhomes.com www.karstenhomes.com

DRAWING
TITLE:

EXTERIOR ELEVATIONS

DRAWING FILE INFORMATION:

STANDARD AS OF REVISION DATE

DRAWN BY:

PRODUCT:

FAIRPOINT SERIES

MODEL NO.:

FPT27563D

SQUARE FT.:

DATE:


02/19/2013

SHEET:


2-A

REVISED:


05-25-23

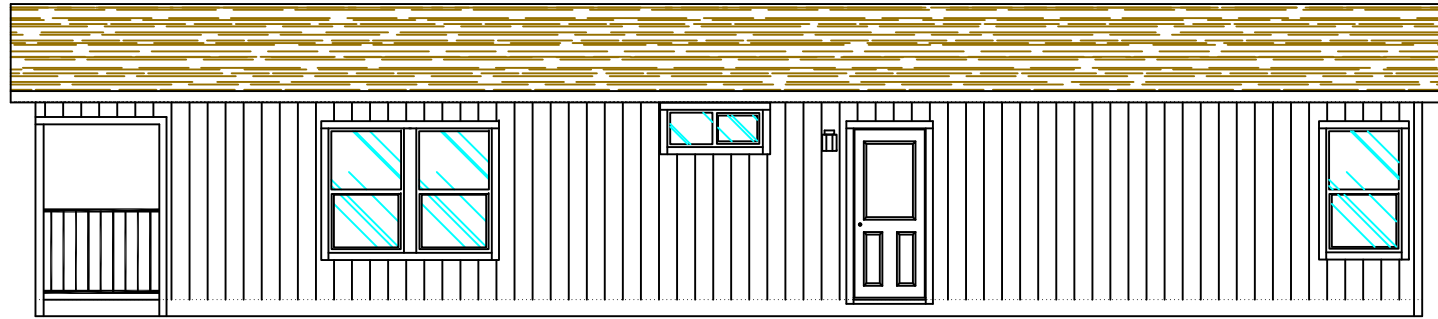


SIDEWALL ELEVATION - RIGHT

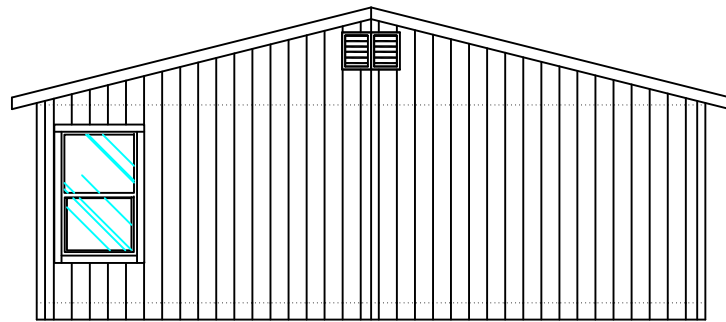

REAR ENDWALL ELEVATION

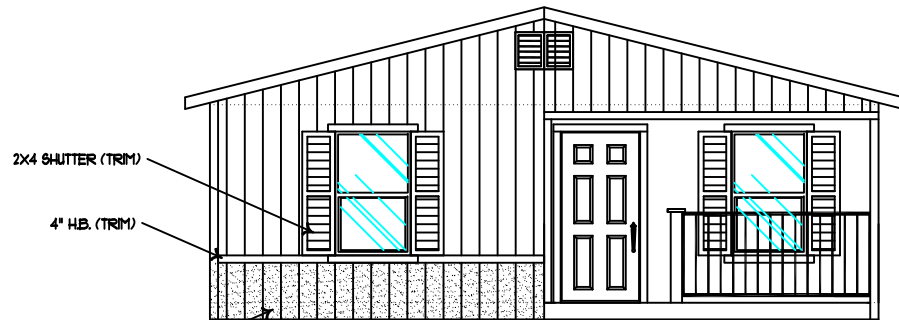

FRONT ENDWALL ELEVATION - (PAINTED WANSCOT)

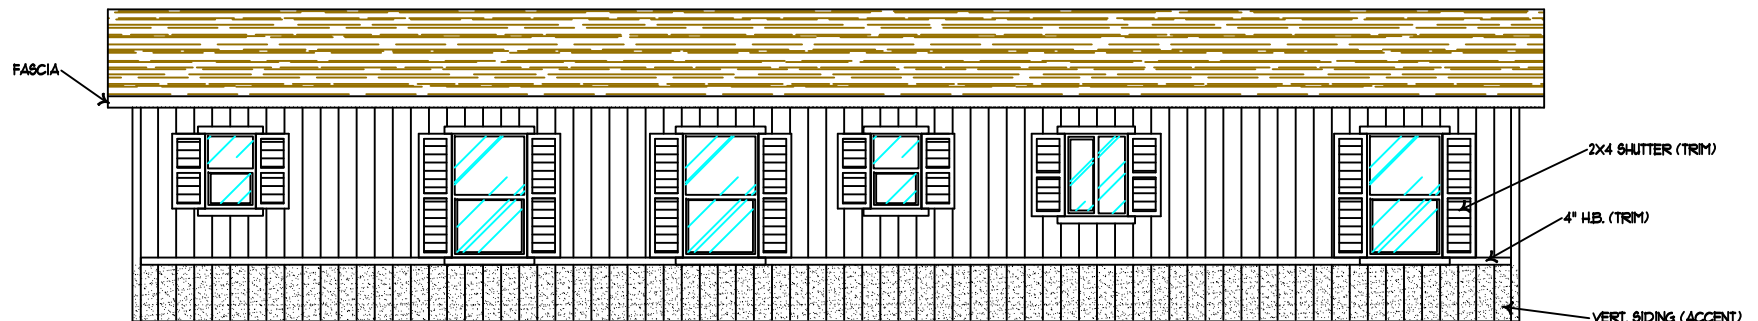

SIDEWALL ELEVATION - (PAINTED WANSCOT)

(SHOWN WITH OPT. DINING WINDOW)

COTTAGE FAIRPOINT EXTERIOR ELEVATIONS



9998 OLD PLACERVILLE ROAD
 Sacramento, CA. 95827
 Phone: (916) 363-2681; Fax: (916) 363-4537
 www.claytonhomes.com www.karstenhomes.com

DRAWING
 TITLE:

OPT. EXTERIOR ELEVATIONS

DRAWING FILE INFORMATION:

STANDARD AS OF REVISION DATE

DRAWN BY:

PRODUCT:
 FAIRPOINT SERIES

MODEL NO.:
 FPT27563D

SQUARE FT.:

DATE:
 02/19/2013

SHEET:

2-B

REVISED: