

9998 OLD PLACERVILLE ROAD
 Sacramento, CA. 95827
 Phone: (916) 363-2681; Fax: (916) 363-4537
 www.claytonhomes.com www.karstenhomes.com

DRAWING TITLE:

SALES FLOOR PLAN (ZERH)

DRAWING FILE INFORMATION:

STANDARD AS OF REVISION DATE

PRODUCT: CORONADO SERIES

DESRIP.: 27583C

MODEL NO.: COR27583C

SQUARE FT.: 1,566 / 1674


DATE: 06-10-19

DRAWN BY:

SHEET: 1-A

REVISED: 07-11-23

JUL24, 2023 - 8:53am - H:\HD-HOMES\STD\2023\COR-2023\COR-27-2\HD\COR27583C_ZERH.dwg

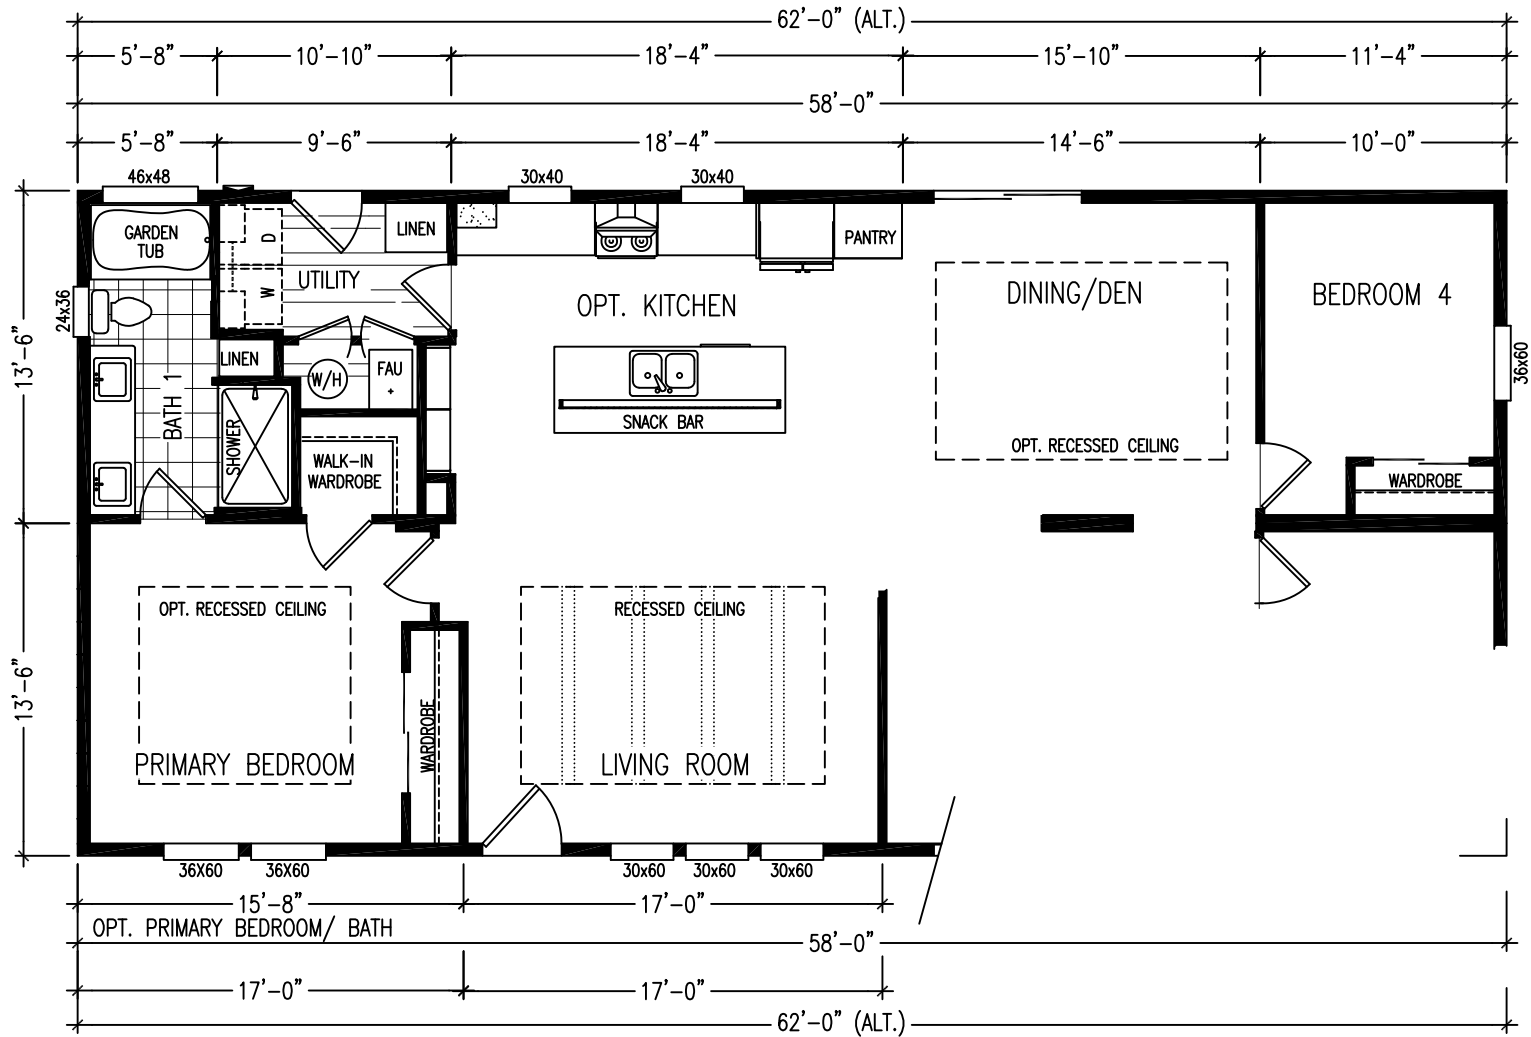

9998 OLD PLACERVILLE ROAD
 Sacramento, CA. 95827
 Phone: (916) 363-2681; Fax: (916) 363-4537
 www.claytonhomes.com www.karstenhomes.com

DRAWING
 TITLE:

OPT. SALES FLOOR PLAN

DRAWING FILE INFORMATION:

STANDARD AS OF REVISION DATE

PRODUCT:
 CORONADO SERIES

DESRIP.:
 27583C

MODEL NO.:
 COR27583C


SQUARE FT.:
 1,566

DATE:
 06-10-19

DRAWN BY:

SHEET:

REVISED:
 07-11-23

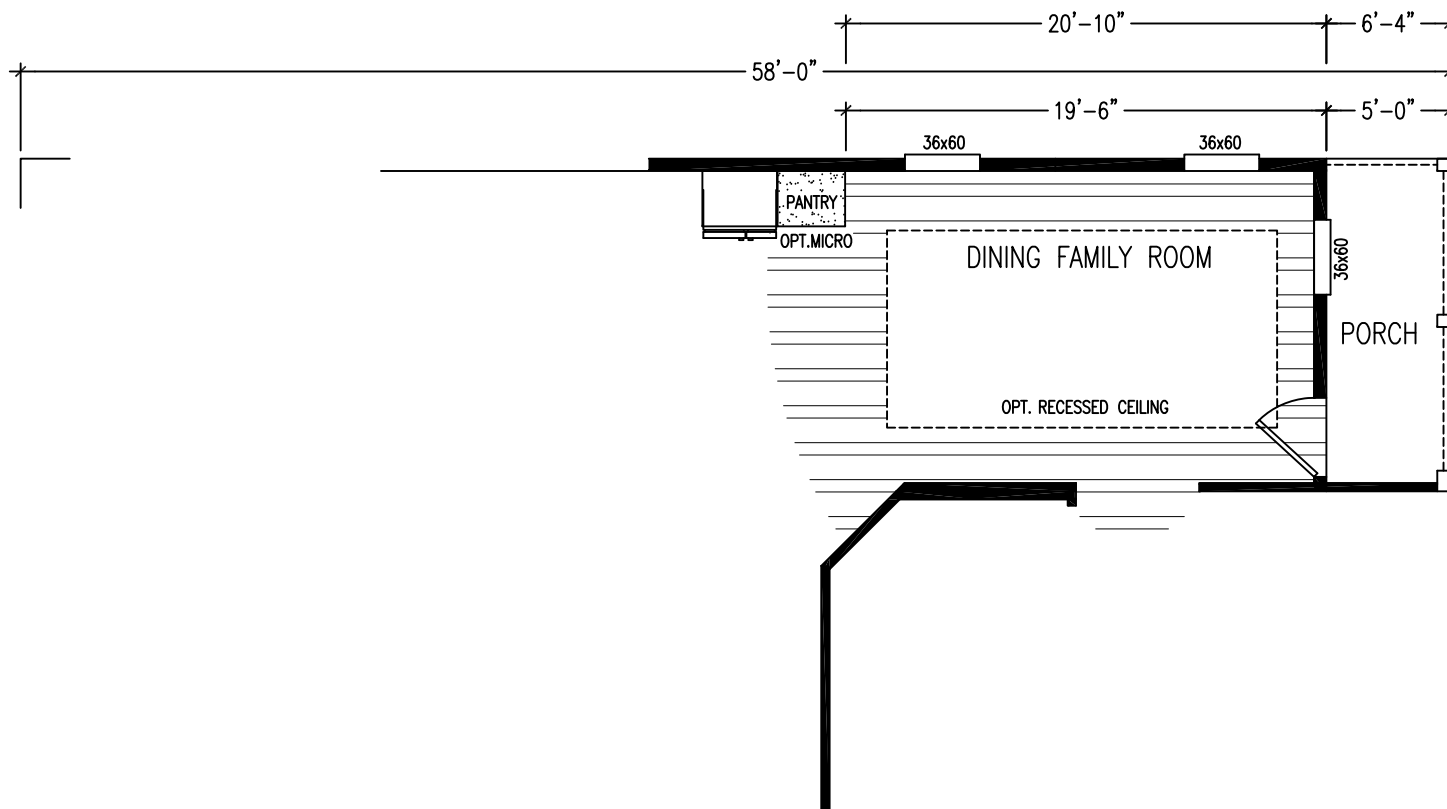

9998 OLD PLACERVILLE ROAD
 Sacramento, CA. 95827
 Phone: (916) 363-2681; Fax: (916) 363-4537
 www.claytonhomes.com www.karstenhomes.com

DRAWING
 TITLE:

OPT. SALES FLOOR PLAN-2

DRAWING FILE INFORMATION:

STANDARD AS OF REVISION DATE

PRODUCT:

CORONADO SERIES

DESRIP.:

27583C

SQUARE FT.:

1,566

DRAWN BY:

SHEET:

1-C

MODEL NO.:

COR27583C

DATE:

06-10-19

REVISED:

07-11-23