


TOTAL GLAZING: 167.4

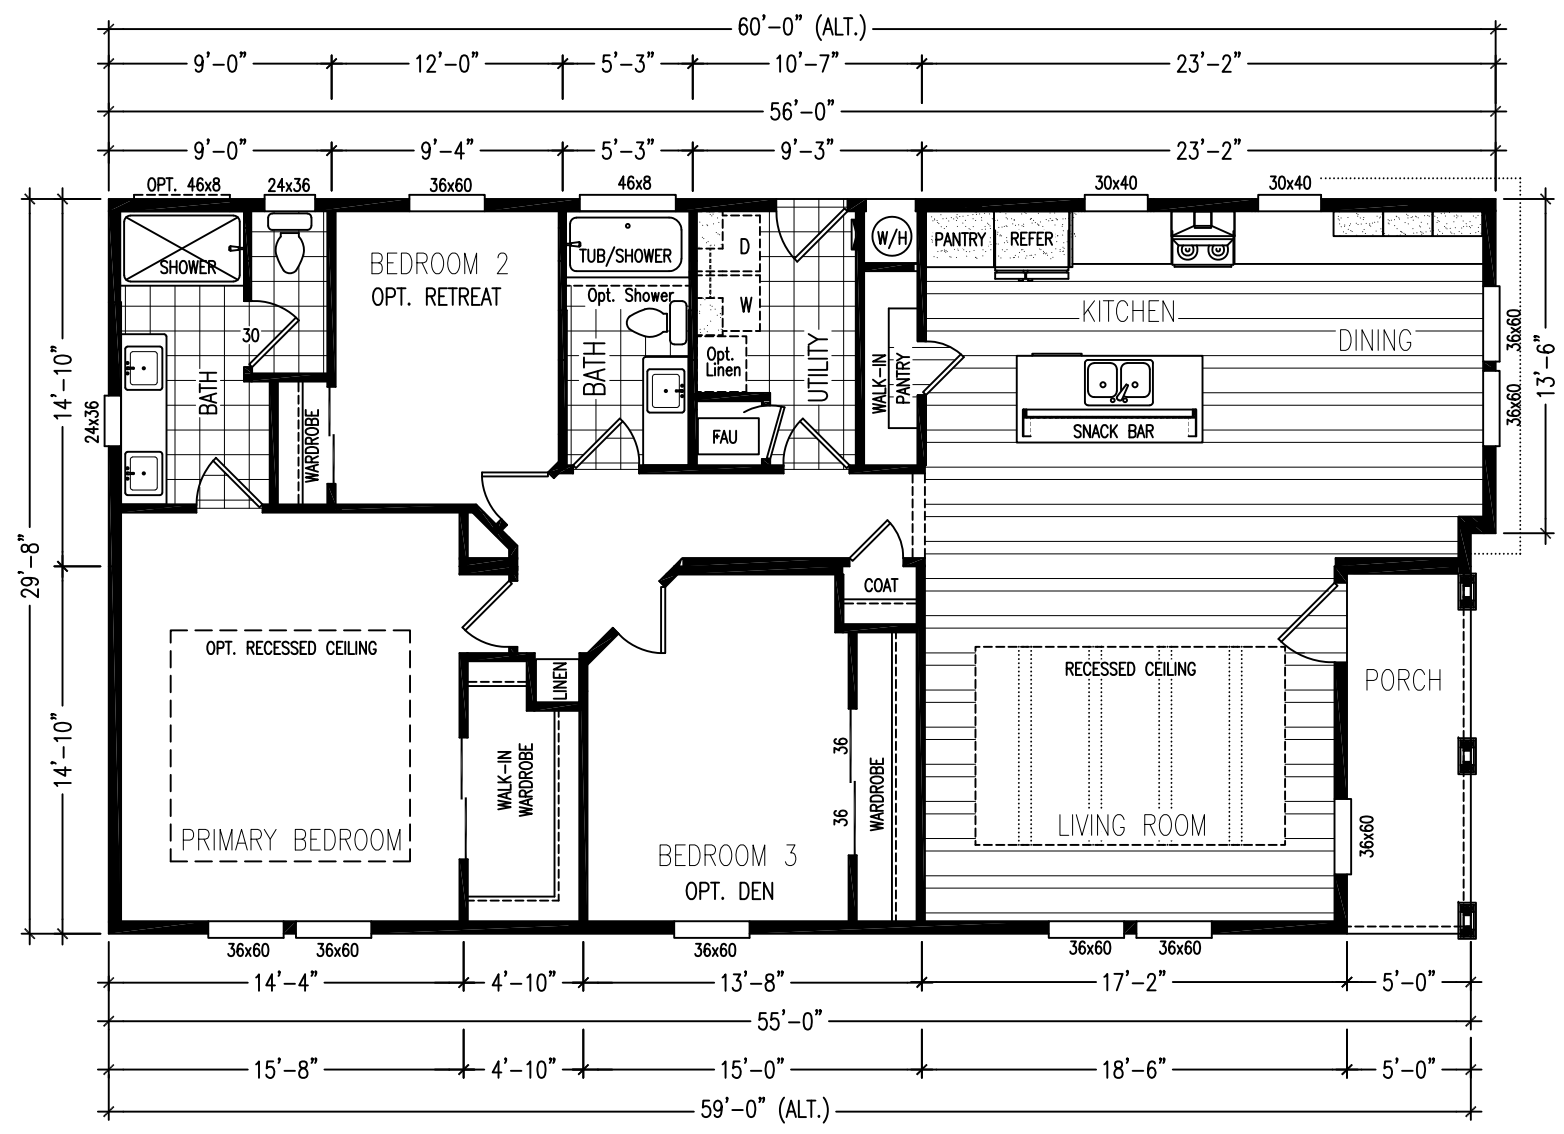

9998 OLD PLACERVILLE ROAD
 Sacramento, CA. 95827
 Phone: (916) 363-2681; Fax: (916) 363-4537
 www.claytonhomes.com www.karstenhomes.com



DRAWING TITLE:

SALES FLOOR PLAN

DRAWING FILE INFORMATION:

STANDARD AS OF REVISION DATE

PRODUCT: CORONADO SERIES	DESRIP.: 2756-3B	MODEL NO.: COR27563B
	SQUARE FT.: 1571/1690	DATE: 08/26/19
DRAWN BY:	SHEET:	REVISED: 08-27-19

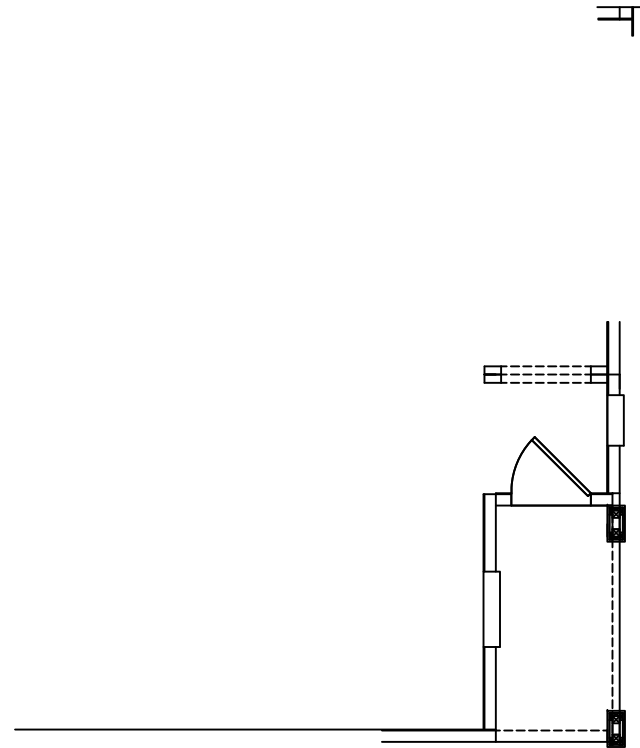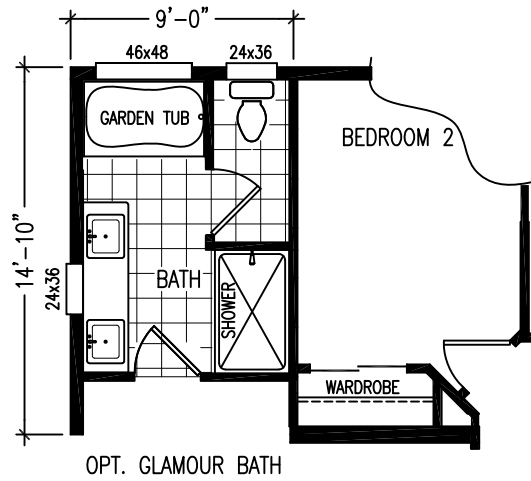

9998 OLD PLACERVILLE ROAD
 Sacramento, CA. 95827
 Phone: (916) 363-2681; Fax: (916) 363-4537
 www.claytonhomes.com www.karstenhomes.com

DRAWING
 TITLE:

OPT. SALES FLOOR PLAN

DRAWING FILE INFORMATION:

STANDARD AS OF REVISION DATE

PRODUCT: CORONADO SERIES	DESRI.: 2756-3B	MODEL NO.: COR27563B
	SQUARE FT.: 1571	DATE: 08/26/19
DRAWN BY:	SHEET:	REVISED: 08-27-19