


9998 OLD PLACERVILLE ROAD
 Sacramento, CA. 95827
 Phone: (916) 363-2681; Fax: (916) 363-4537
 www.claytonhomes.com www.karstenhomes.com

DRAWING TITLE: **SALES FLOOR PLAN**

DRAWING FILE INFORMATION: STANDARD AS OF REVISION DATE

PRODUCT: CORONADO SERIES	DESRIIP.: 30583C	MODEL NO.: COR30583C
	SQUARE FT.: 1,720/1839	DATE: 06-10-19
DRAWN BY:	SHEET:	REVISED: 1-7-21

Mar 17, 2022 - 3:03pm: H:\HUD-HOMES\STD\2022\COR-30583\COR-30583-000R-30-WIDE\COR30583C.dwg

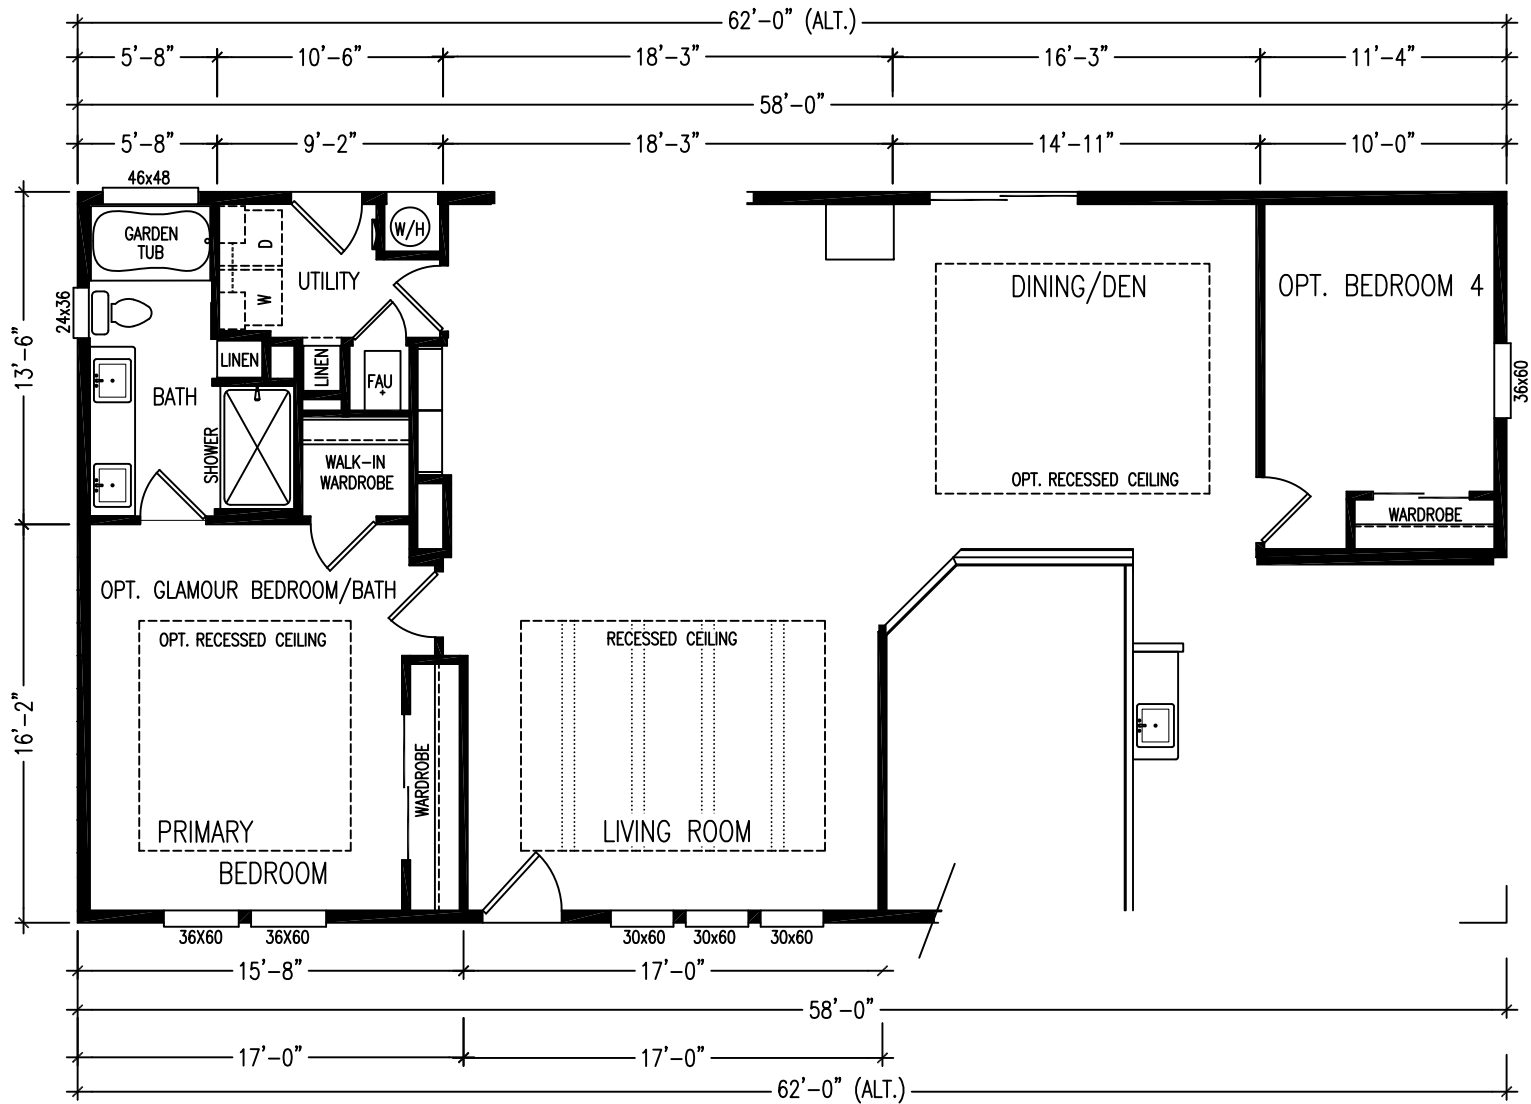

9998 OLD PLACERVILLE ROAD
 Sacramento, CA. 95827
 Phone: (916) 363-2681; Fax: (916) 363-4537
 www.claytonhomes.com www.karstenhomes.com



DRAWING TITLE:

OPT. SALES FLOOR PLAN-1


DRAWING FILE INFORMATION:

STANDARD AS OF REVISION DATE

PRODUCT: CORONADO SERIES	DESRIP.: 30583C	MODEL NO.: COR30583C
	SQUARE FT.: 1,720	DATE: 06-10-19
DRAWN BY:	SHEET: 1-B	REVISED: 1-7-21

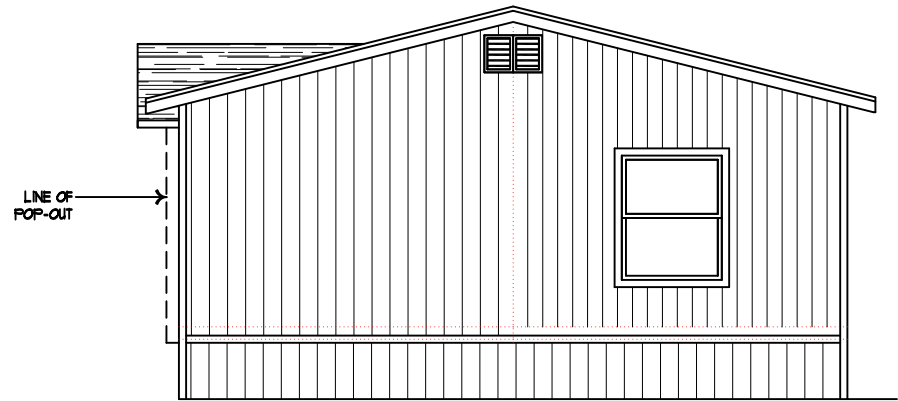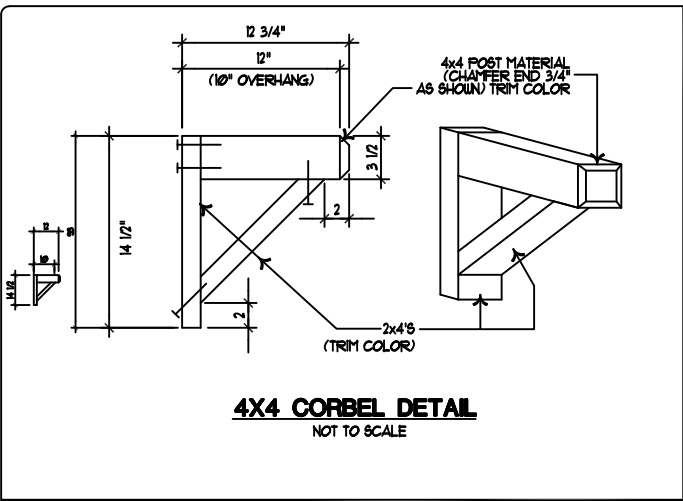

LEFT ENDWALL ELEVATION

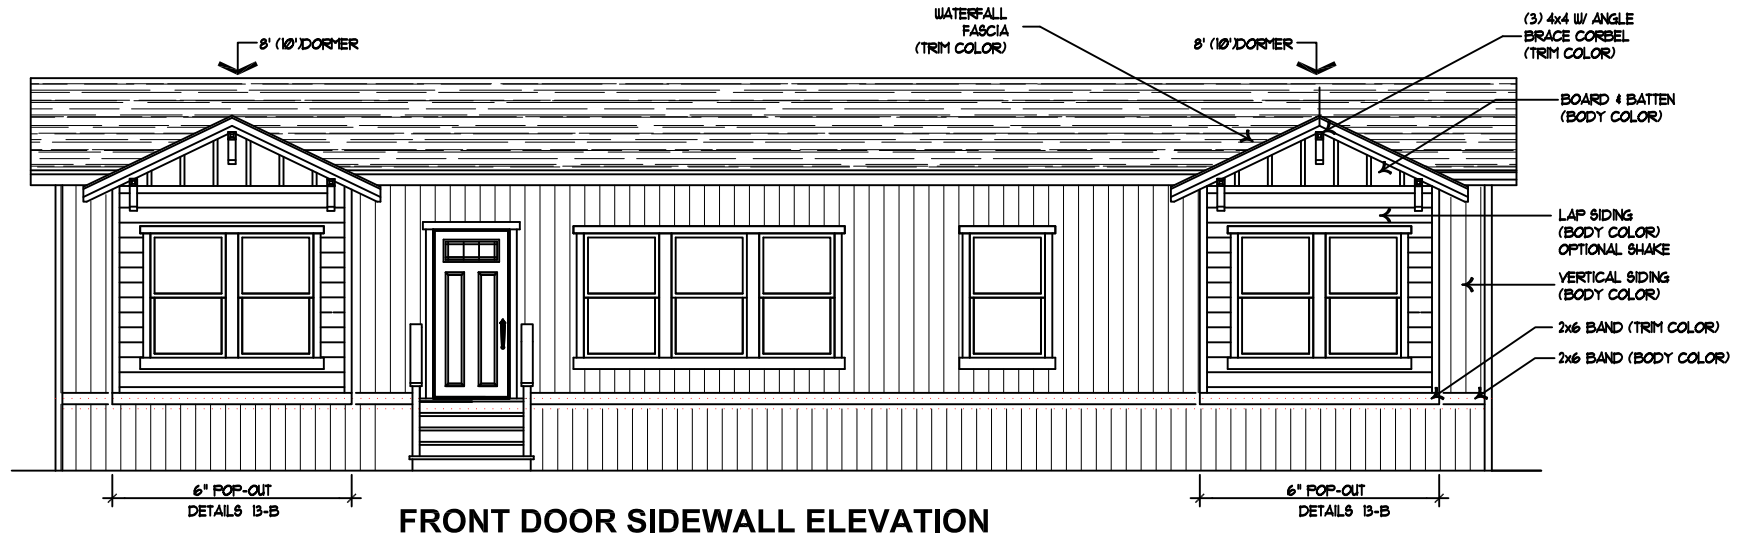

FRONT DOOR SIDEWALL ELEVATION


"CRAFTSMAN SIDEWALL" EXTERIOR

CMH
MANUFACTURING INC.
 9998 OLD PLACERVILLE ROAD
 Sacramento, CA. 95827
 Phone: (916) 363-2681; Fax: (916) 363-4537
 www.claytonhomes.com www.karstenhomes.com

DRAWING TITLE:
EXTERIOR ELEVATIONS

DRAWING FILE INFORMATION:
 STANDARD AS OF REVISION DATE


PRODUCT: CORONADOSERIES	DESRIP.: 30583C	MODEL NO.: COR30583C
	SQUARE FT.:	DATE: 06-10-19
DRAWN BY:	SHEET: 2-A	REVISED: 06-27-22

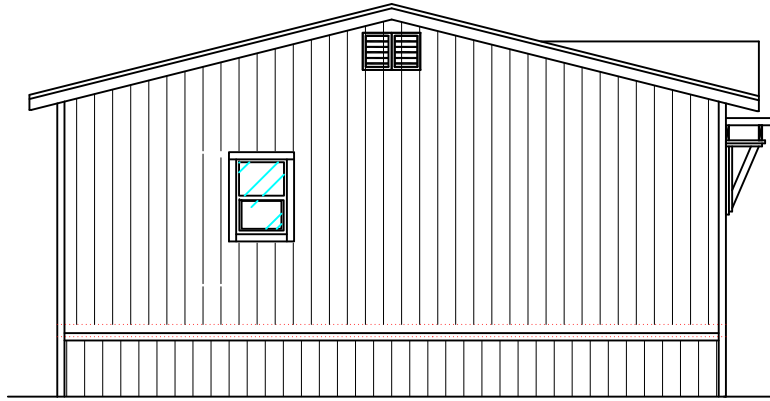

REAR ENDWALL ELEVATION

Legend

- A - Composition Shingle Roof
- B - Hardboard 8" V-Groove - (Body Color)
- C - 1x3" Rough Sawn - (Trim Color)
- D - 1X3" Rough Sawn - (Body Color)
- E - 2x8" Rough Sawn - (Trim Color)
- F - Light

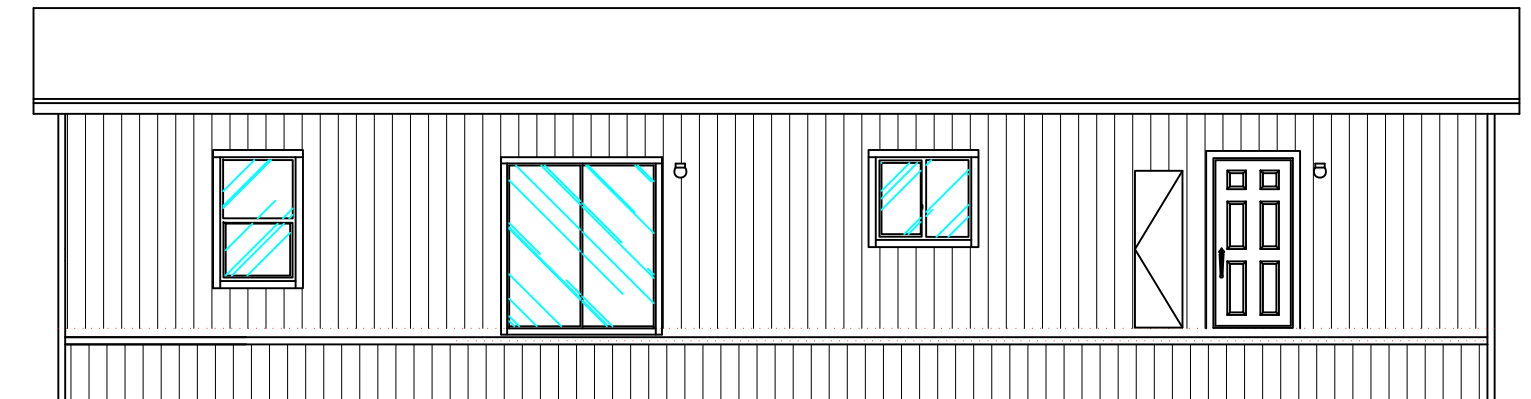

REAR SIDEWALL ELEVATION



9998 OLD PLACERVILLE ROAD
 Sacramento, CA. 95827
 Phone: (916) 363-2681; Fax: (916) 363-4537
 www.claytonhomes.com www.karstenhomes.com

DRAWING
 TITLE:

EXTERIOR ELEVATIONS 2

DRAWING FILE INFORMATION:

STANDARD AS OF REVISION DATE

PRODUCT: CORONADOSERIES	DESRIP.: 30583C	MODEL NO.: COR30583C
	SQUARE FT.:	DATE: 06-10-19
DRAWN BY:	SHEET: 2-B	REVISED: 06-27-22

