

CMH MANUFACTURING INC.
 9998 OLD PLACERVILLE ROAD
 Sacramento, CA. 95827
 Phone: (916) 363-2681; Fax: (916) 363-4537
www.claytonhomes.com www.karstenhomes.com

DRAWING TITLE:

SALES FLOOR PLAN

DRAWING FILE INFORMATION:

STANDARD AS OF REVISION DATE

PRODUCT:

CORONADO SERIES

DESRIP.:

30583C-FE

MODEL NO.:

COR30583D

SQUARE FT.:

1660

DATE:


06-10-19

DRAWN BY:

SHEET:

REVISED:

01-10-20

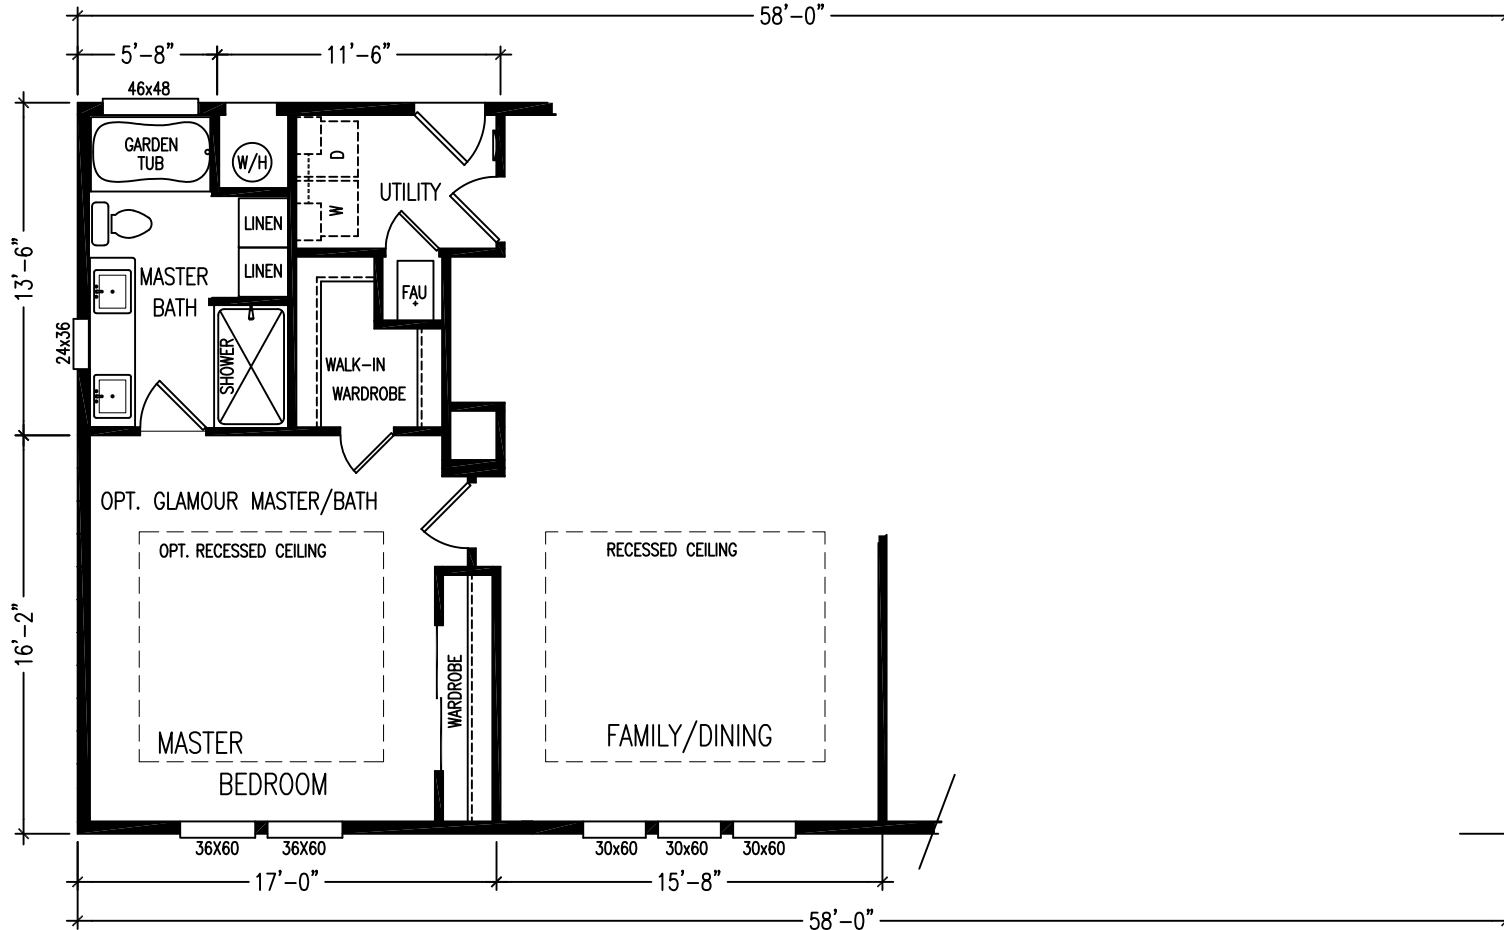

9998 OLD PLACERVILLE ROAD
 Sacramento, CA. 95827
 Phone: (916) 363-2681; Fax: (916) 363-4537
 www.claytonhomes.com www.karstenhomes.com

DRAWING
 TITLE:

OPT. SALES FLOOR PLAN-1

DRAWING FILE INFORMATION:

STANDARD AS OF REVISION DATE

PRODUCT: CORONADO SERIES	DESRIIP.: 30583C-FE	MODEL NO.: COR30583D
	SQUARE FT.: 1660	DATE: 06-10-19
DRAWN BY:	SHEET: 1-B	REVISED: 01-10-20

Jan 21, 2020 - 8:12am: H:\HD-HOMES\STD\2020\COR-30583\COR-30583C-FE.dwg