

9998 OLD PLACERVILLE ROAD
 Sacramento, CA. 95827
 Phone: (916) 363-2681; Fax: (916) 363-4537
 www.claytonhomes.com www.karstenhomes.com

DRAWING TITLE:

SALES FLOOR PLAN (ZERH)





DRAWING FILE INFORMATION:

STANDARD AS OF REVISION DATE

PRODUCT: CORONADO SERIES	DESRIP.: 3766-3A	MODEL NO.: COR37663A
	SQUARE FT.: 2,438	DATE: 08/28/2019
DRAWN BY:	SHEET:	REVISED: 08-08-2023



OPTION FIREPLACE

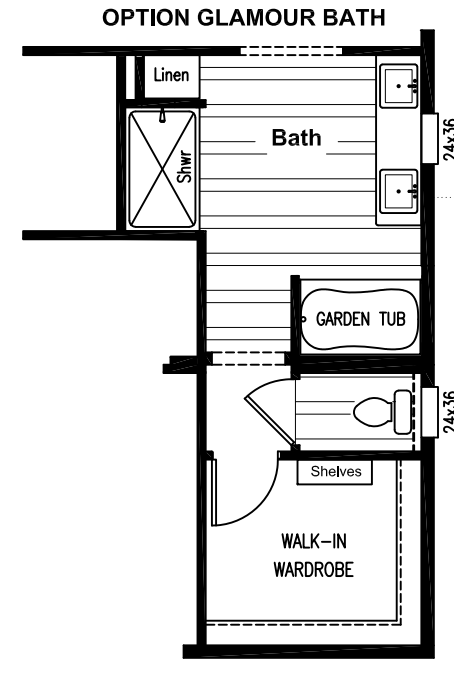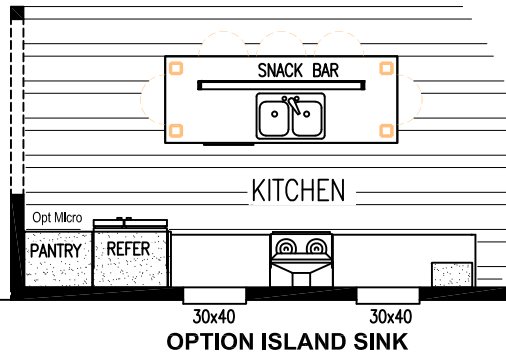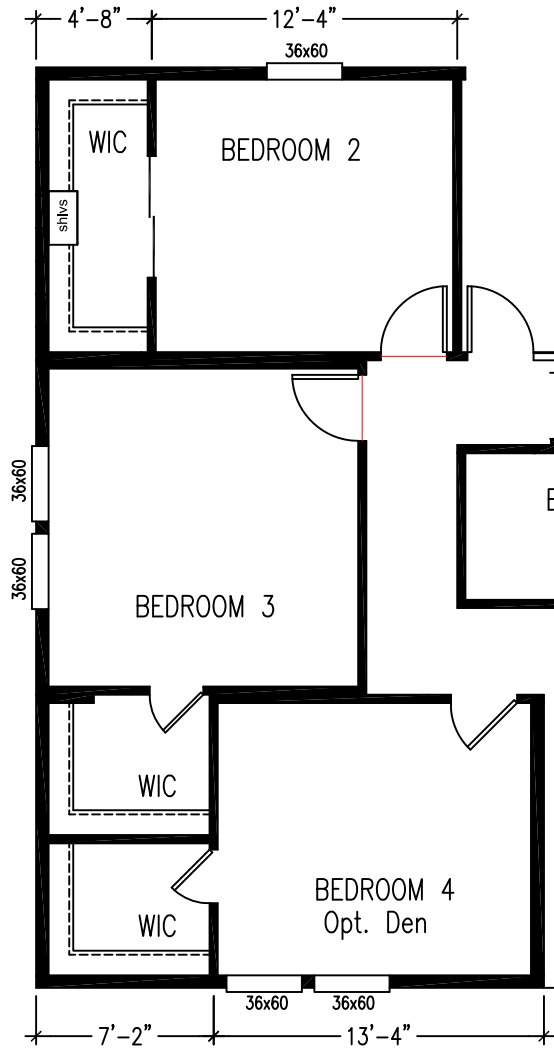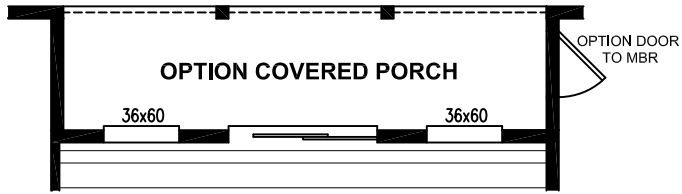

9998 OLD PLACERVILLE ROAD
Sacramento, CA. 95827
Phone: (916) 363-2681; Fax: (916) 363-4537
www.claytonhomes.com www.karstenhomes.com


DRAWING
TITLE:

OPT. SALES FLOOR PLAN


DRAWING FILE INFORMATION:

STANDARD AS OF REVISION DATE


PRODUCT: CORONADO SERIES	DESRIIP.: 3766-3A	MODEL NO.: COR37663A
	SQUARE FT.: 2,438	DATE: 08/28/2019
DRAWN BY:	SHEET:	REVISED: 08-08-2023

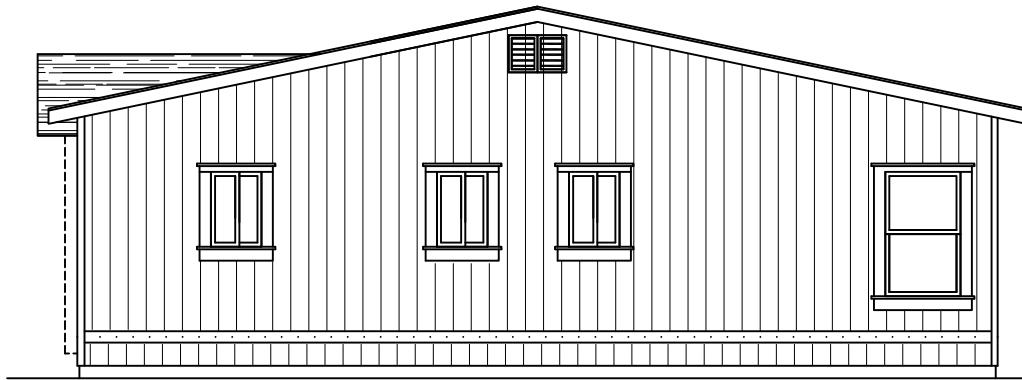

Right Side Elevation CRAFTSMAN

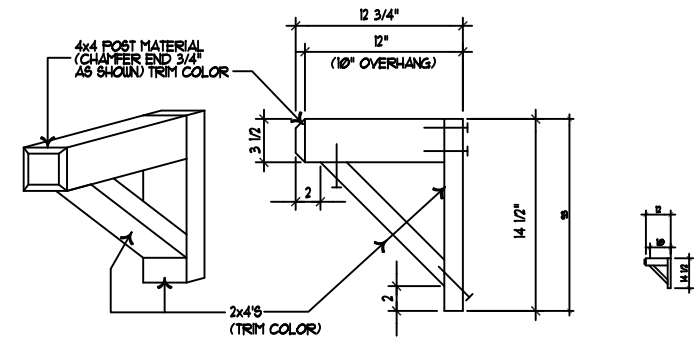

4X4 CORBEL DETAIL
NOT TO SCALE

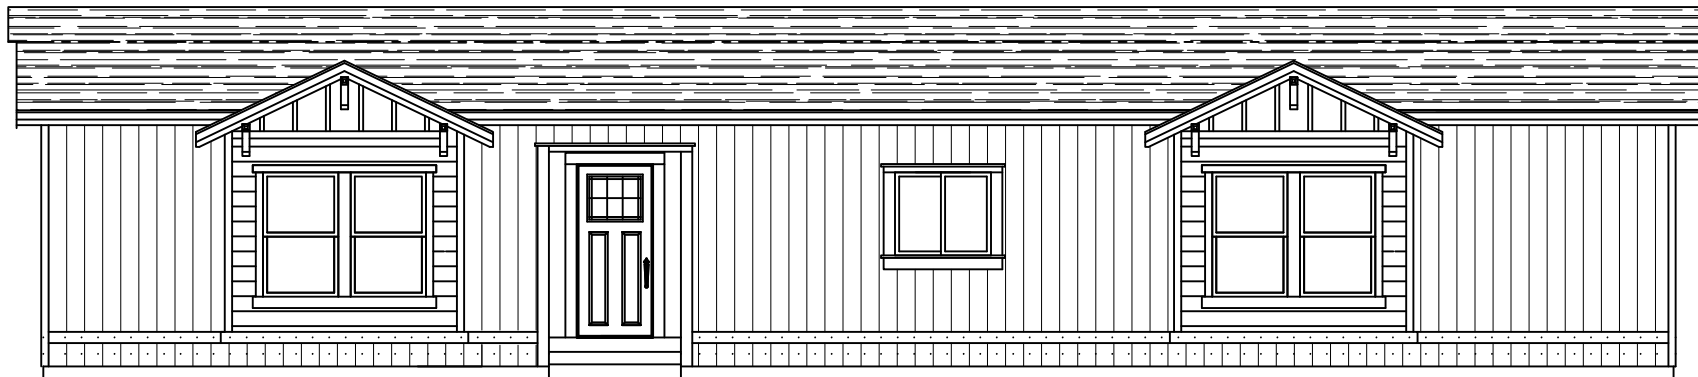

Front Elevation CRAFTSMAN



9998 OLD PLACERVILLE ROAD
Sacramento, CA. 95827
Phone: (916) 363-2681; Fax: (916) 363-4537
www.claytonhomes.com www.karstenhomes.com

DRAWING
TITLE:

EXTERIOR ELEVATIONS-1

DRAWING FILE INFORMATION:

STANDARD AS OF REVISION DATE

PRODUCT:

CORONADO SERIES

DESRIP.:

3766-3A

MODEL NO.:

COR37663A

SQUARE FT.:

DATE:

08/28/2019


DRAWN BY:

SHEET:

2-A

REVISED:


08-20-13

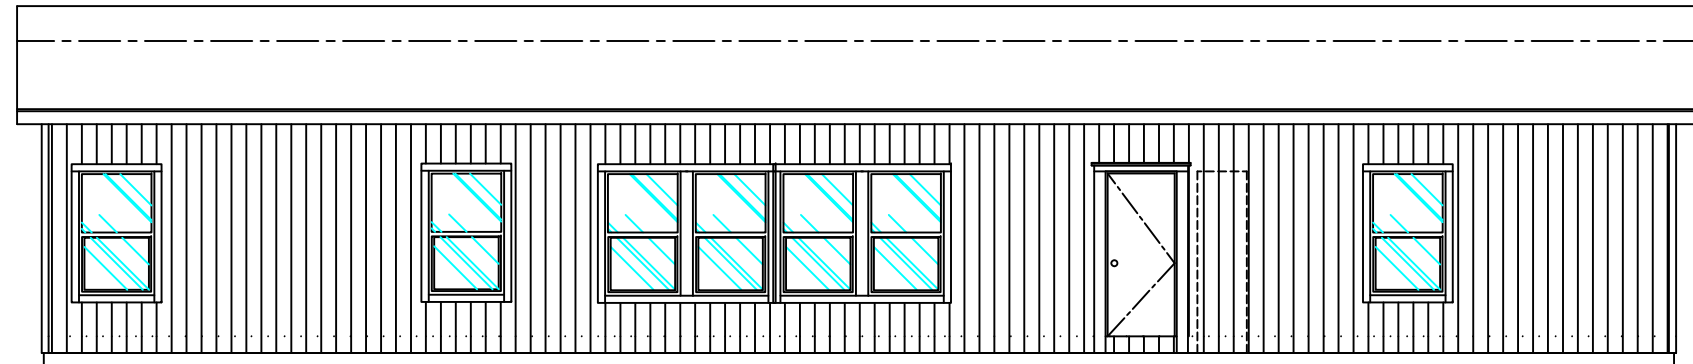

Rear Elevation-STD



Rear Elevation-1

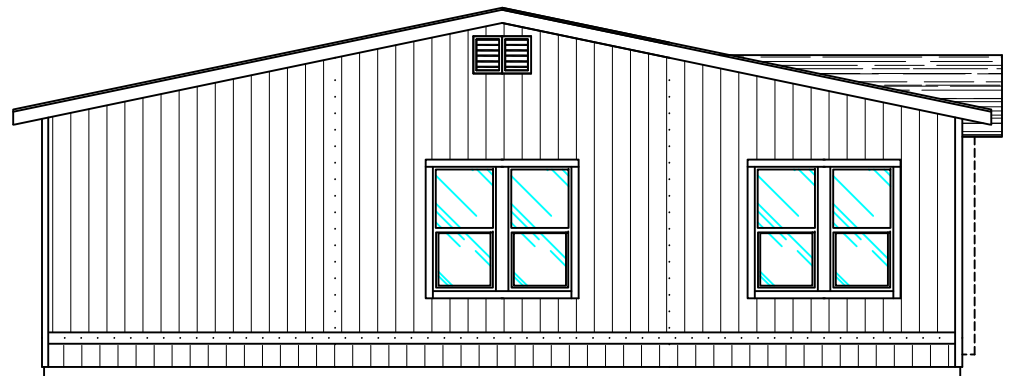

Left Side Elevation

Legend

- A - Composition Shingle Roof
- B - Hardboard 8" V-Groove - (Body Color)
- C - 1x3" Rough Sawn - (Trim Color)
- D - 1X3" Rough Sawn - (Body Color)
- E - 2x8" Rough Sawn - (Trim Color)
- F - Light



9998 OLD PLACERVILLE ROAD
 Sacramento, CA. 95827
 Phone: (916) 363-2681; Fax: (916) 363-4537
 www.claytonhomes.com www.karstenhomes.com

DRAWING
 TITLE:

EXTERIOR ELEVATIONS-2


DRAWING FILE INFORMATION:

STANDARD AS OF REVISION DATE

PRODUCT: CORONADO SERIES	DESRIP.: 3766-3A	MODEL NO.: COR37663A
	SQUARE FT.:	DATE: 08/28/2019
DRAWN BY:	SHEET: 2-B	REVISED:



Right Side Elevation (W/ TRELLIS)

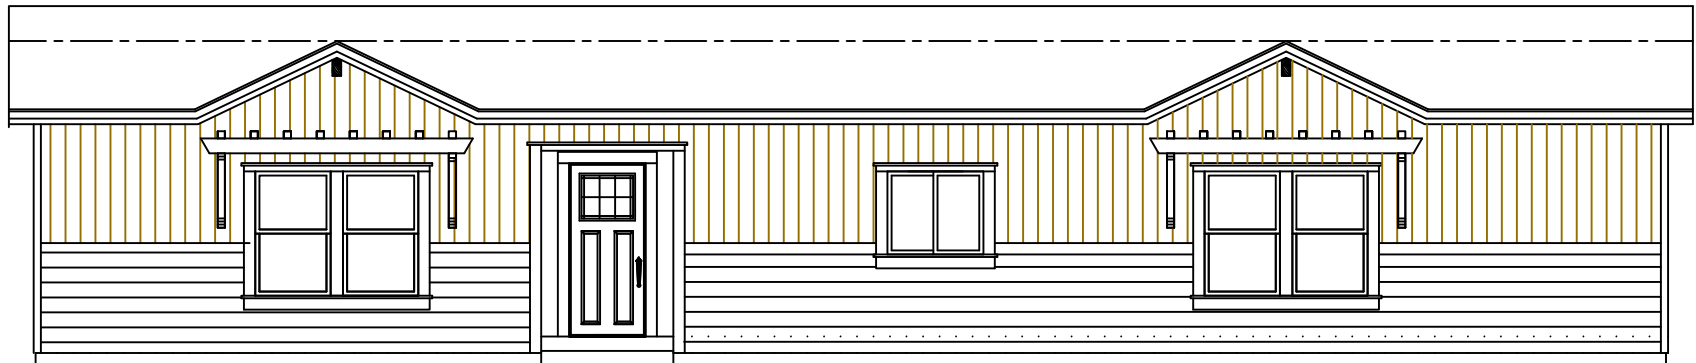

Front Elevation (W/ TRELLIS)



9998 OLD PLACERVILLE ROAD
 Sacramento, CA. 95827
 Phone: (916) 363-2681; Fax: (916) 363-4537
 www.claytonhomes.com www.karstenhomes.com


DRAWING
 TITLE:

ELEVATIONS-3


DRAWING FILE INFORMATION:

STANDARD AS OF REVISION DATE

PRODUCT: CORONADO SERIES	DESRIP.: 3766-3A	MODEL NO.: COR37663A
	SQUARE FT.:	DATE: 08/28/2019
DRAWN BY:	SHEET: 2-C	REVISED:

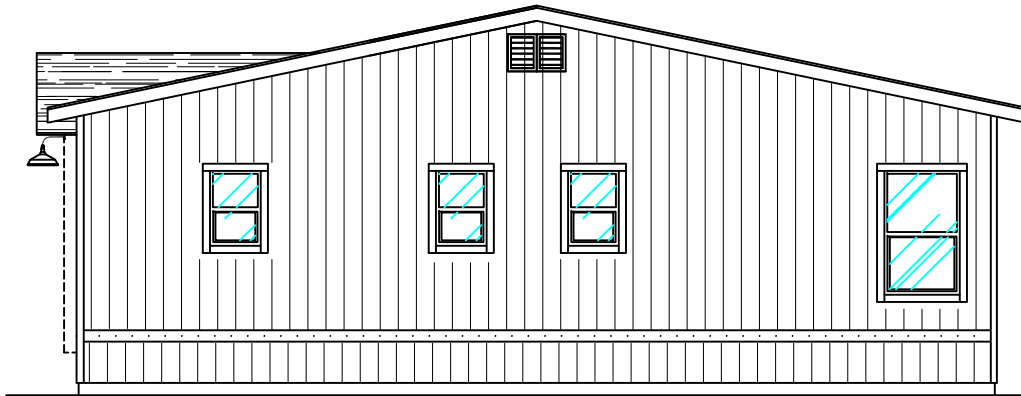

FRONT ENDWALL ELEVATION

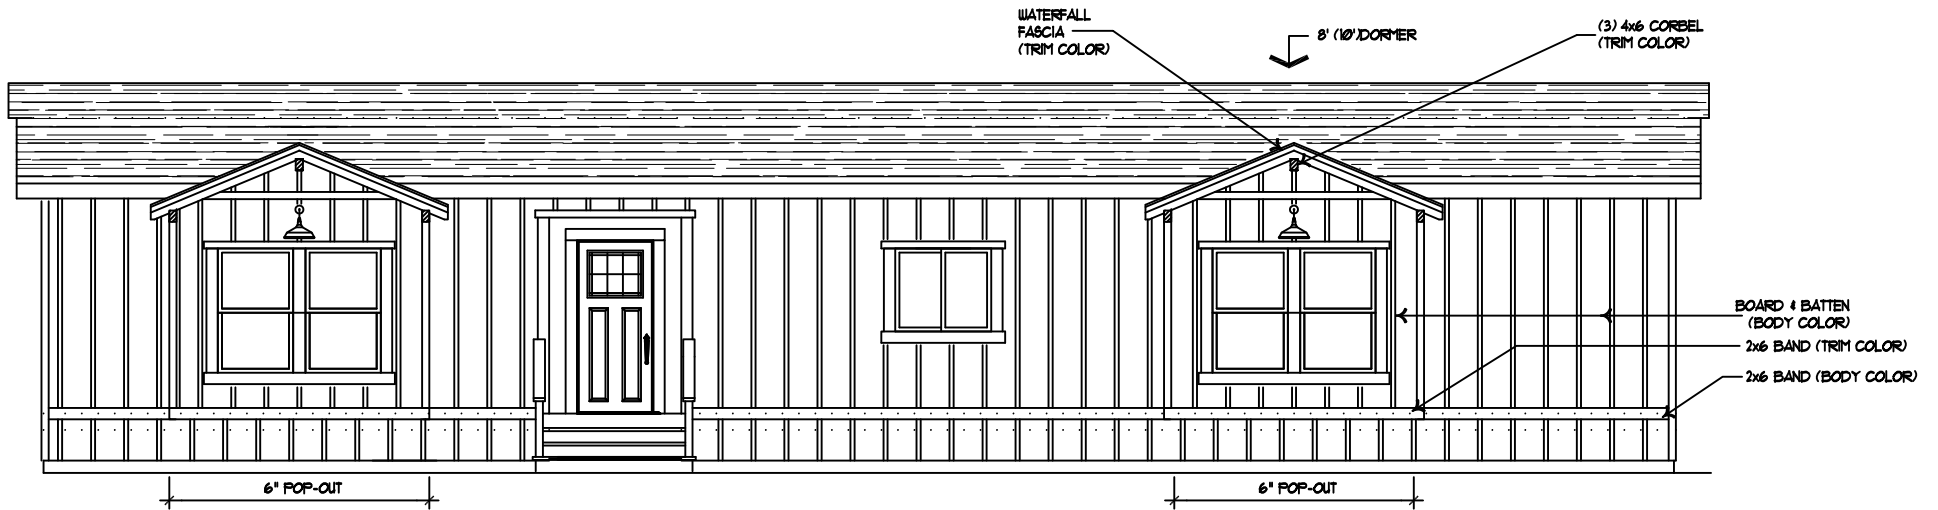

FRONT DOOR SIDEWALL ELEVATION

FARMHOUSE EXTERIOR - Coronado



9998 OLD PLACERVILLE ROAD
 Sacramento, CA. 95827
 Phone: (916) 363-2681; Fax: (916) 363-4537
 www.claytonhomes.com www.karstenhomes.com


DRAWING
 TITLE:

EXTERIOR ELEVATIONS-5




DRAWING FILE INFORMATION:

STANDARD AS OF REVISION DATE

PRODUCT: CORONADO SERIES	DESRI.: 3766-3A	MODEL NO.: COR37663A
	SQUARE FT.:	DATE: 08/28/2019
DRAWN BY:	SHEET: 2-E	REVISED:

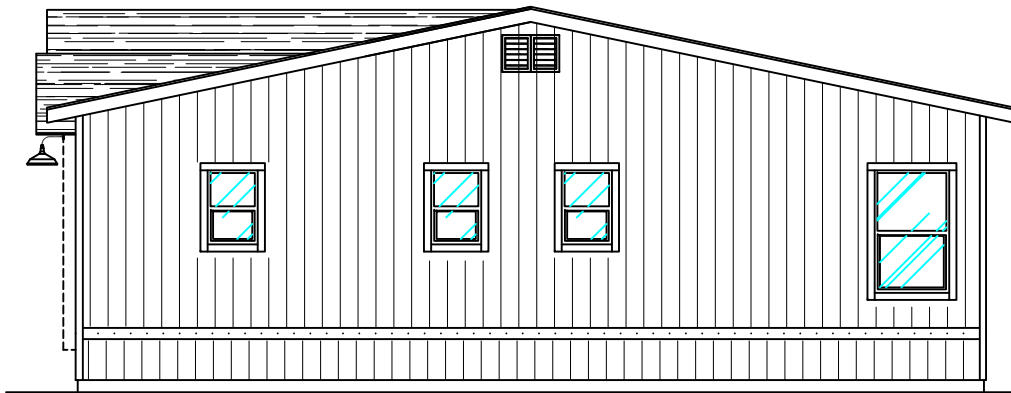

Right Side Elevation
(ALT (2) DBL DORMERS)

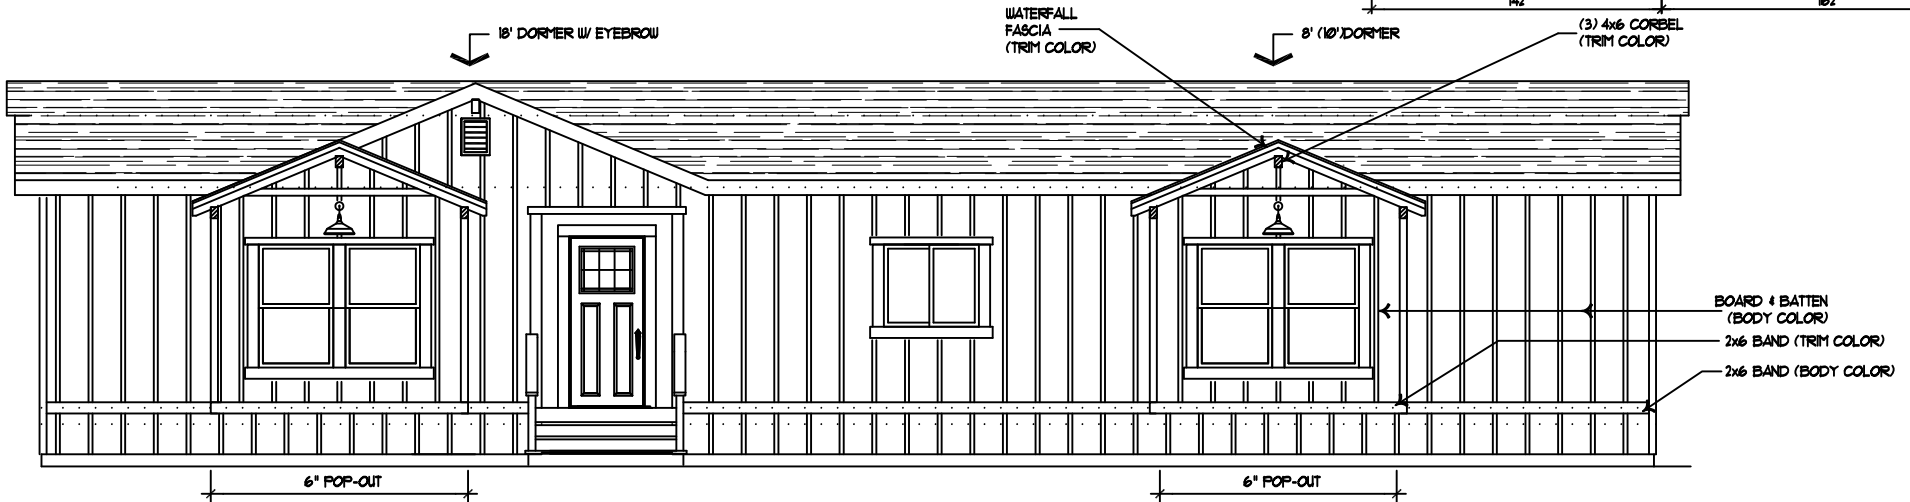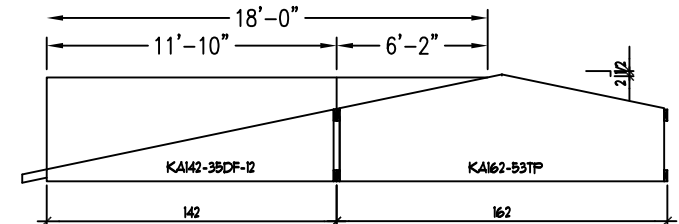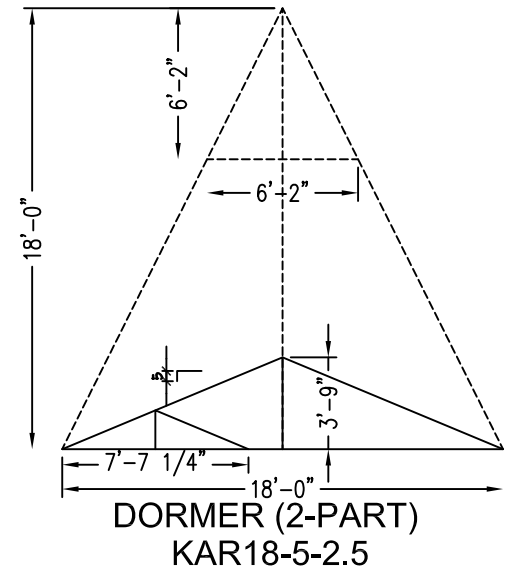

Front Elevation (ALT DBL DORMER)

FARMHOUSE EXTERIOR - Coronado



9998 OLD PLACERVILLE ROAD
Sacramento, CA. 95827
Phone: (916) 363-2681; Fax: (916) 363-4537
www.claytonhomes.com www.karstenhomes.com

DRAWING TITLE:

EXTERIOR ELEVATIONS-5

DRAWING FILE INFORMATION:

STANDARD AS OF REVISION DATE

PRODUCT:
CORONADO SERIES

DESRI.:
3766-3A

MODEL NO.:
COR37663A

SQUARE FT.:

DATE:
08/28/2019

DRAWN BY:

SHEET:
2-E.2

REVISED: