


**4" EXTERIOR WALLS**

8'-0" FLAT CEILING STANDARD



|               |               |
|---------------|---------------|
| MODEL NAME    | Still The One |
| MODEL NO.     | TEM1656-22-1  |
| BOX SIZE      | 16' x 56'     |
| MODEL SQ. FT. | 840           |

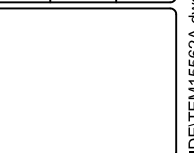

DATE PRINTED  
10/2/2024

SCALE  
3/16"=1'  
\* UNLESS OTHERWISE NOTED


PLAN NO.  
TEM15562A

SHEET NAME  
FLOOR  
PLAN


SHEET NO.  
**SALES.**




**FRONT ELEVATION**

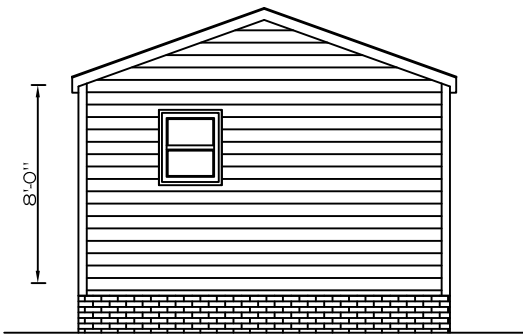

**REAR END ELEVATION**

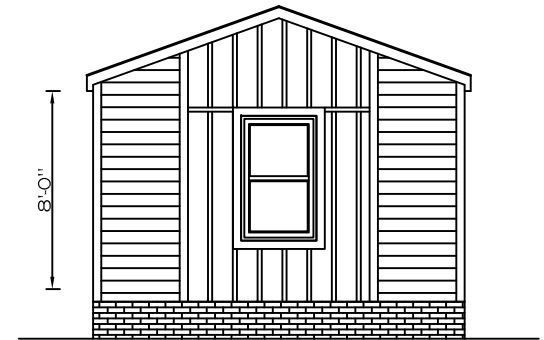

**HITCH END ELEVATION**

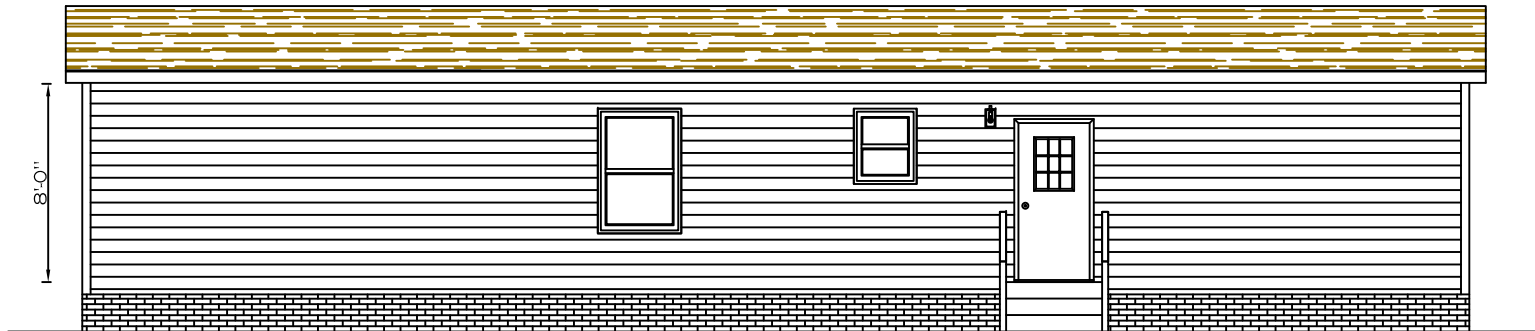

**REAR ELEVATION**



9998 OLD PLACERVILLE ROAD  
 Sacramento, CA. 95827  
 Phone: (916) 363-2681; Fax: (916) 363-4537  
 www.claytonhomes.com www.karstenhomes.com


DRAWING  
 TITLE:

*EXTERIOR ELEVATIONS*

DRAWING FILE INFORMATION:

STANDARD AS OF REVISION DATE

|           |              |             |        |            |           |
|-----------|--------------|-------------|--------|------------|-----------|
| PRODUCT:  | TEMPO SERIES | DESIP.:     | 16562A | MODEL NO.: | TEM15562A |
|           |              | SQUARE FT.: |        | DATE:      | 09-27-24  |
| DRAWN BY: |              | SHEET:      | 2-A    | REVISED:   | 9-14-18   |

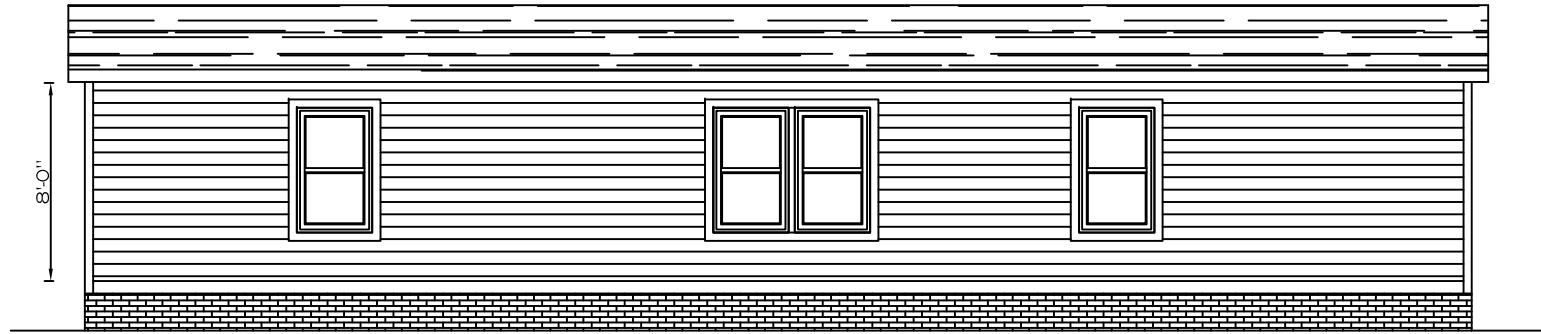

**FRONT ELEVATION - REVERSE AISLE**



**REAR ELEVATION - REVERSE AISLE**



9998 OLD PLACERVILLE ROAD  
 Sacramento, CA. 95827  
 Phone: (916) 363-2681; Fax: (916) 363-4537  
 www.claytonhomes.com www.karstenhomes.com

DRAWING  
 TITLE:

*OPT. EXTERIOR ELEVATIONS*

DRAWING FILE INFORMATION:

STANDARD AS OF REVISION DATE

|           |              |                   |                         |
|-----------|--------------|-------------------|-------------------------|
| PRODUCT:  | TEMPO SERIES | DESRI.:<br>16562A | MODEL NO.:<br>TEM15562A |
|           |              | SQUARE FT.:       | DATE:<br>09-27-24       |
| DRAWN BY: |              | SHEET:<br>2-B     | REVISED:                |