

8'-0" FLAT CEILING STANDARD



9998 OLD PLACERVILLE ROAD
 Sacramento, CA. 95827
 Phone: (916) 363-2681; Fax: (916) 363-4537
 www.claytonhomes.com www.karstenhomes.com


DRAWING
 TITLE:

SALES FLOOR PLAN


DRAWING FILE INFORMATION:

STANDARD AS OF REVISION DATE


PRODUCT: FAIRPOINT SERIES	DESRI.: 12542A	MODEL NO.: FPT12542A
	SQUARE FT.: 639 / 686	DATE: 08-25-2023
DRAWN BY:	SHEET:	REVISED: 05/19/2023

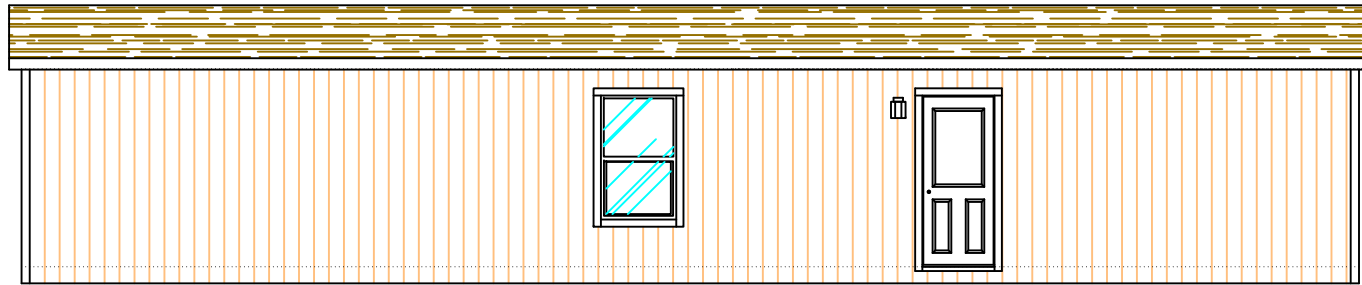


REAR SIDEWALL ELEVATION STD

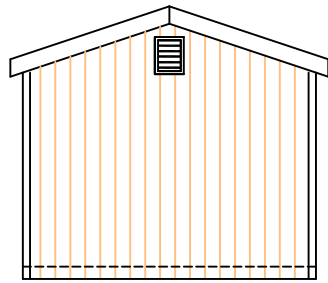

REAR ENDWALL ELEVATION

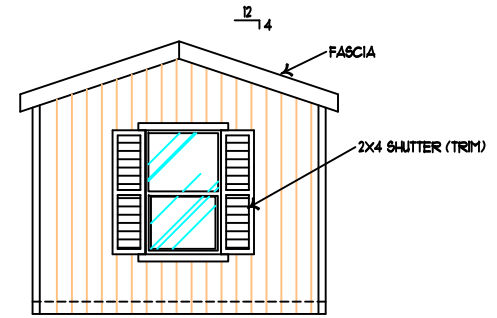

FRONT ENDWALL ELEVATION - STD

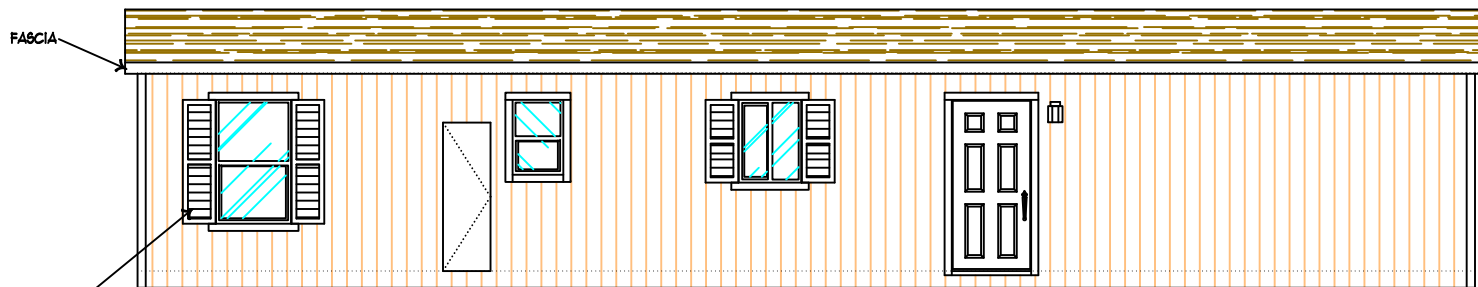

SIDEWALL ELEVATION - STD

2x4 SHUTTER (TRIM)



9998 OLD PLACERVILLE ROAD
 Sacramento, CA. 95827
 Phone: (916) 363-2681; Fax: (916) 363-4537
 www.claytonhomes.com www.karstenhomes.com


DRAWING
 TITLE:

EXTERIOR ELEVATIONS


DRAWING FILE INFORMATION:

STANDARD AS OF REVISION DATE-8'-0" WALLS-TR.F.


PRODUCT: FAIRPOINT SERIES	DESIP.: 12542A	MODEL NO.: FPT12542A
	SQUARE FT.:	DATE: 08-25-2023
DRAWN BY:	SHEET: 2-A	REVISED: 01-10-24

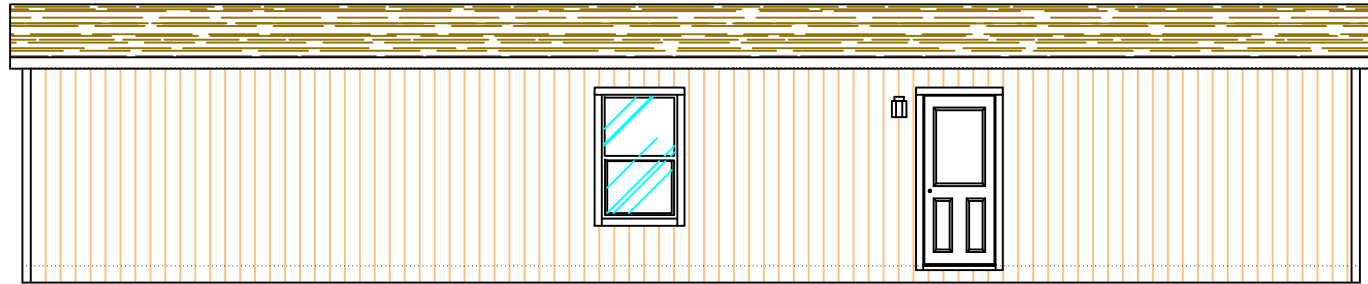


REAR SIDEWALL ELEVATION STD

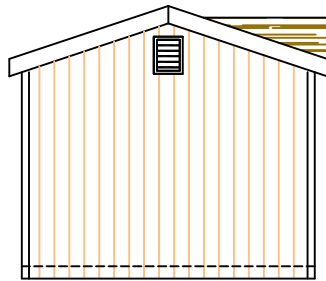

REAR ENDWALL ELEVATION

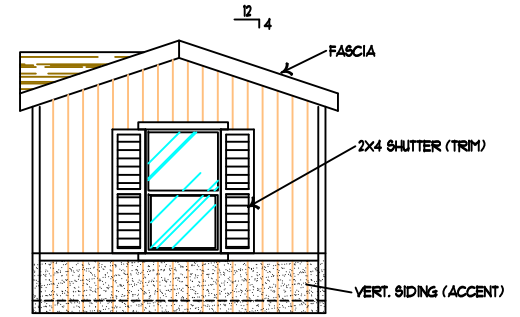

FRONT ENDWALL ELEVATION
(PAINTED WAINSCOT & 8' DORMER)

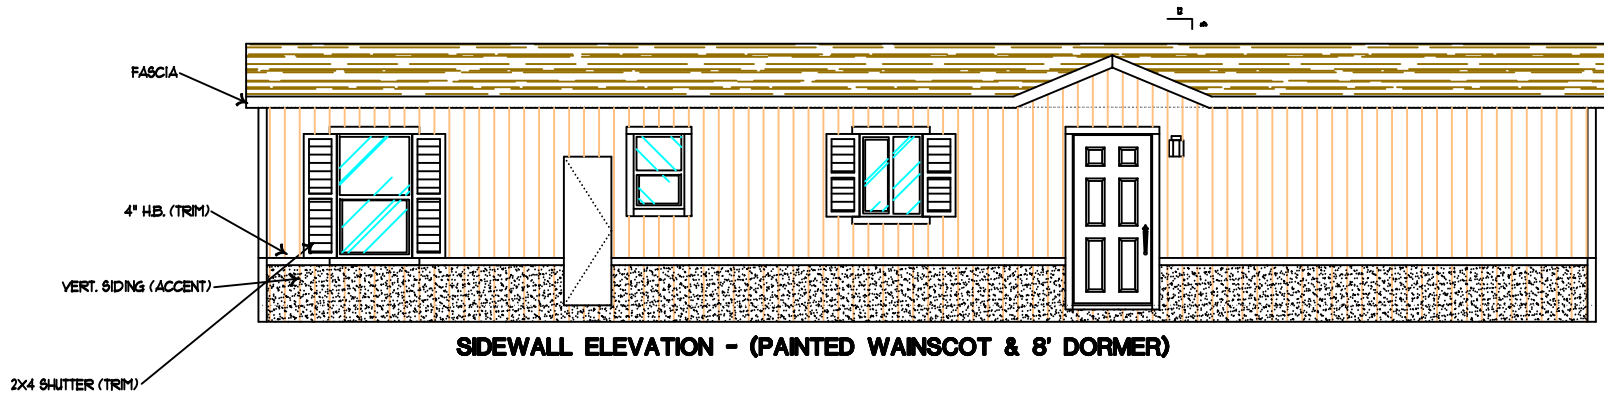

SIDEWALL ELEVATION - (PAINTED WAINSCOT & 8' DORMER)

COTTAGE EXTERIOR ELEVATIONS



9998 OLD PLACERVILLE ROAD
Sacramento, CA. 95827
Phone: (916) 363-2681; Fax: (916) 363-4537
www.claytonhomes.com www.karstenhomes.com


DRAWING
TITLE:

OPT. EXTERIOR ELEVATIONS


DRAWING FILE INFORMATION:

STANDARD AS OF REVISION DATE-8'-0" WALLS-TR.F.


PRODUCT: FAIRPOINT SERIES	DESRIP.: 12542A	MODEL NO.: FPT12542A
	SQUARE FT.:	DATE: 08-25-2023
DRAWN BY:	SHEET: 2-B	REVISED:

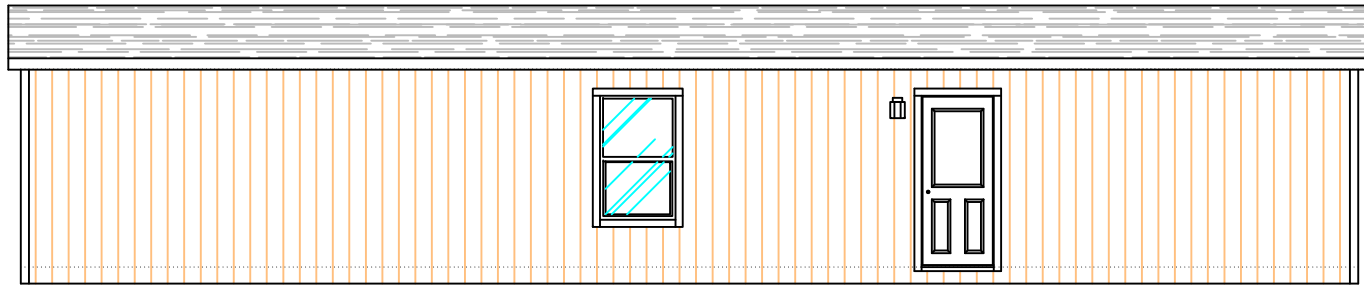


REAR SIDEWALL ELEVATION STD

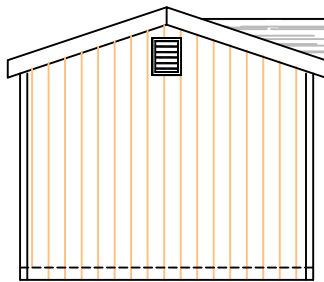

REAR ENDWALL ELEVATION

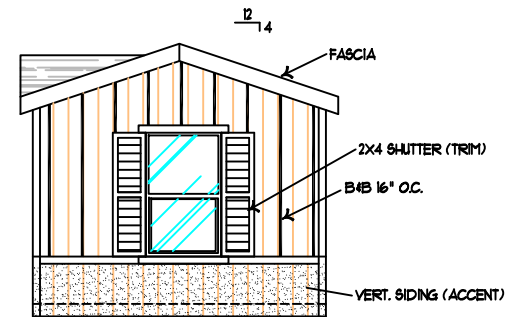

FRONT ENDWALL ELEVATION - STD
(PAINTED WAINSCOT & 10' DORMER)

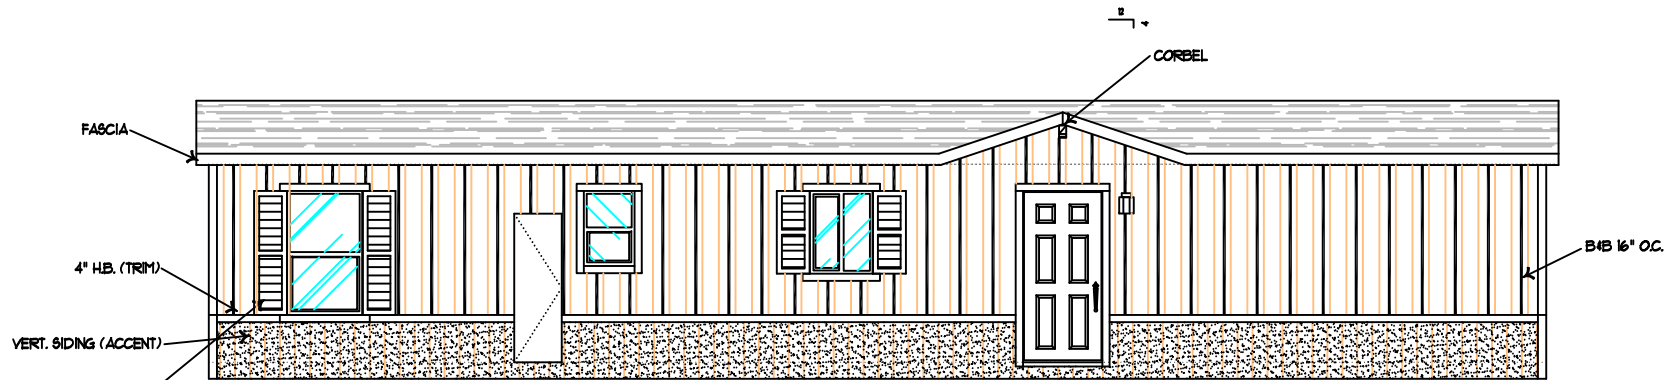

SIDEWALL ELEVATION - (PAINTED WAINSCOT & 10' DORMER)

HERITAGE EXTERIOR ELEVATIONS



9998 OLD PLACERVILLE ROAD
Sacramento, CA. 95827
Phone: (916) 363-2681; Fax: (916) 363-4537
www.claytonhomes.com www.karstenhomes.com

DRAWING
TITLE:

OPT. ELEVATIONS

DRAWING FILE INFORMATION:

STANDARD AS OF REVISION DATE-8'-0" WALLS-TR.F.

PRODUCT: FAIRPOINT SERIES	DESIP.: 12542A	MODEL NO.: FPT12542A
	SQUARE FT.:	DATE: 08-25-2023
DRAWN BY:	SHEET: 2-C	REVISED: 01-10-24