

SHOWN WITH GENERATION SUITE

opt. m bath/ wh-2 38943

CMH
MANUFACTURING INC.
9998 OLD PLACERVILLE ROAD
Sacramento, CA. 95827
Phone: (916) 363-2681; Fax: (916) 363-4537
www.claytonhomes.com www.karstenhomes.com


DRAWING
TITLE:

SALES FLOOR PLAN (ZERH)


DRAWING FILE INFORMATION:

STANDARD AS OF REVISION DATE

PRODUCT: CORONADO SERIES	DESRI-: 3766-A	MODEL NO.:	COR37664F	
STD	SQUARE FT.:	2,438	DATE:	08/28/2019
DRAWN BY:	SHEET:		REVISED:	08-28-23


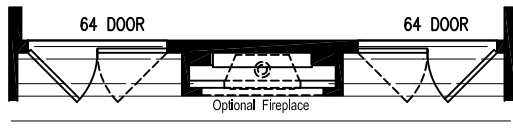


OPTION FIREPLACE

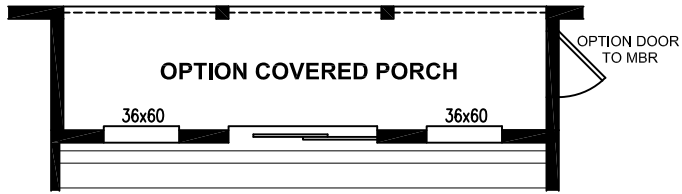

OPTION COVERED PORCH

OPTION GLAMOUR BATH

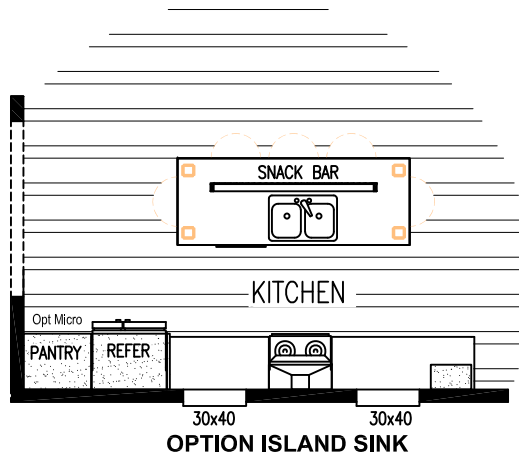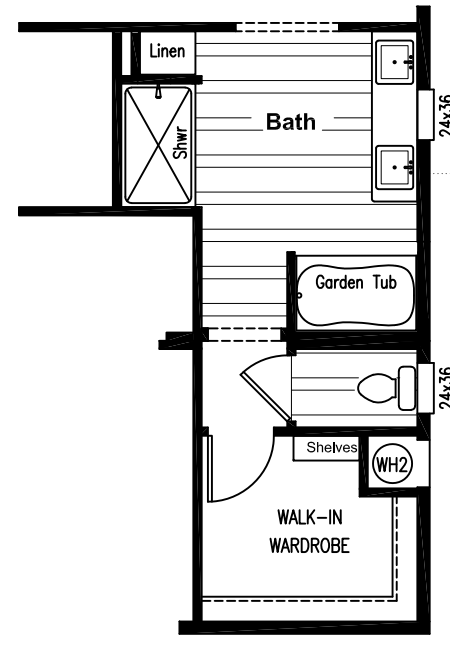

OPTION ISLAND SINK

SHOWN WITH GENERATION SUITE



9998 OLD PLACERVILLE ROAD
 SACRAMENTO, CA. 95827
 Phone: (916) 363-2681; Fax: (916) 363-4537
 www.claytonhomes.com www.karstenhomes.com

DRAWING TITLE:

OPT. SALES FLOOR PLAN

DRAWING FILE INFORMATION:

STANDARD AS OF REVISION DATE

PRODUCT:

CORONADO SERIES

DESRI-:

3766-A

MODEL NO.:

COR37664F

STD

SQUARE FT.:

2,438

DATE:


08/28/2019

DRAWN BY:


SHEET:

REVISED:


08-28-23

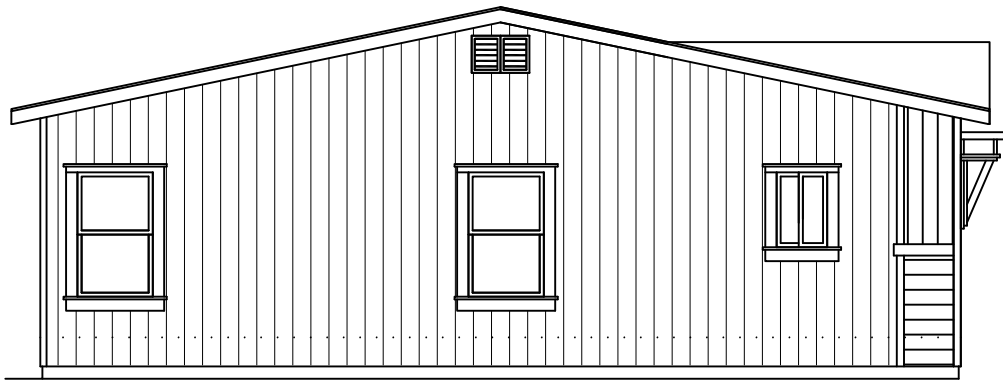


Left Side Elevation (W/ TRELLIS)

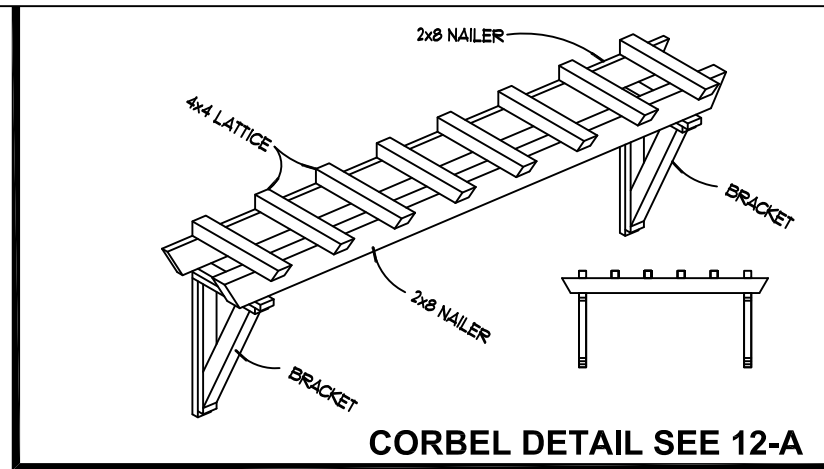

CORBEL DETAIL SEE 12-A

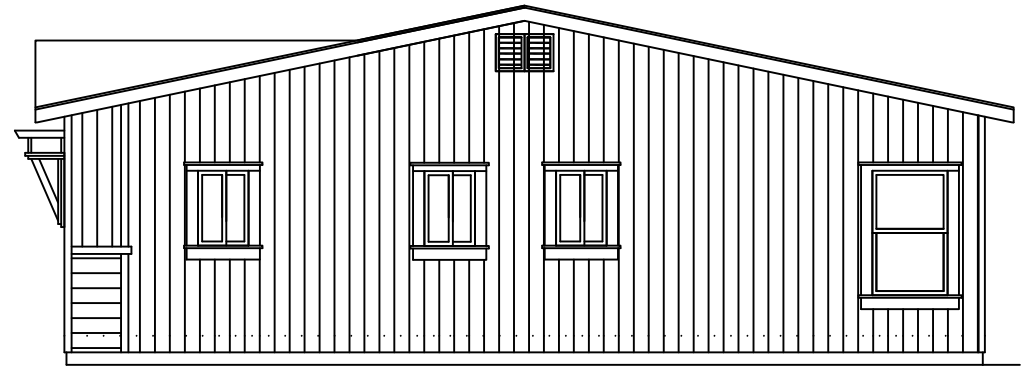

Right Side Elevation (W/ TRELLIS)

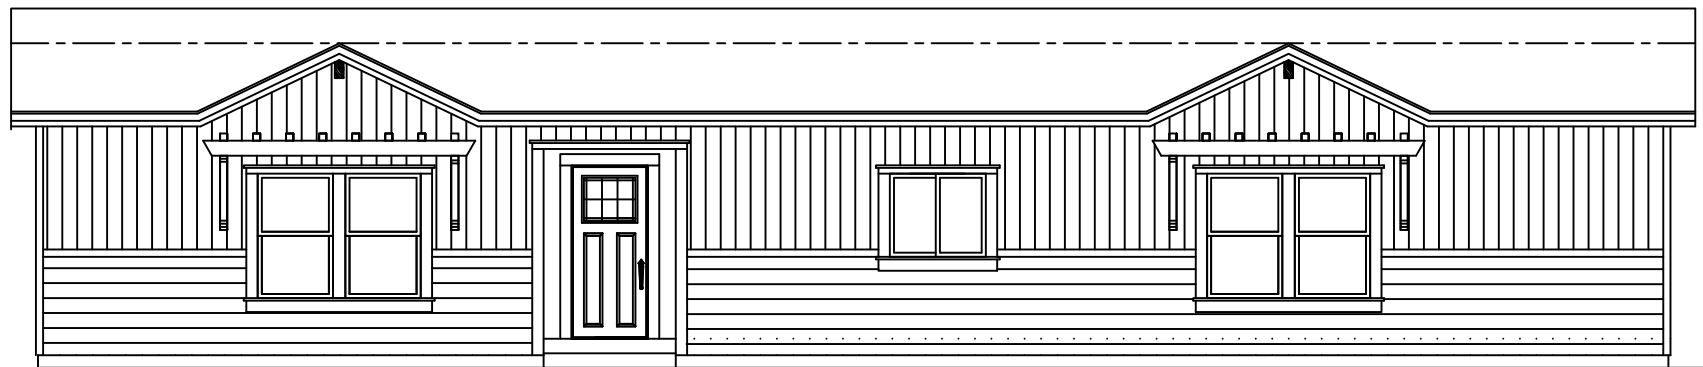

Front Elevation (W/ TRELLIS)



9998 OLD PLACERVILLE ROAD
 Sacramento, CA. 95827
 Phone: (916) 363-2681; Fax: (916) 363-4537
 www.claytonhomes.com www.karstenhomes.com


DRAWING
 TITLE:

EXTERIOR ELEVATIONS

DRAWING FILE INFORMATION:

STANDARD AS OF REVISION DATE


PRODUCT: CORONADO SERIES	DESIP.: 3766-A	MODEL NO.: COR37664F
STD	SQUARE FT.:	DATE: 08/28/2019
DRAWN BY:	SHEET: 2-A	REVISED: 08-20-13

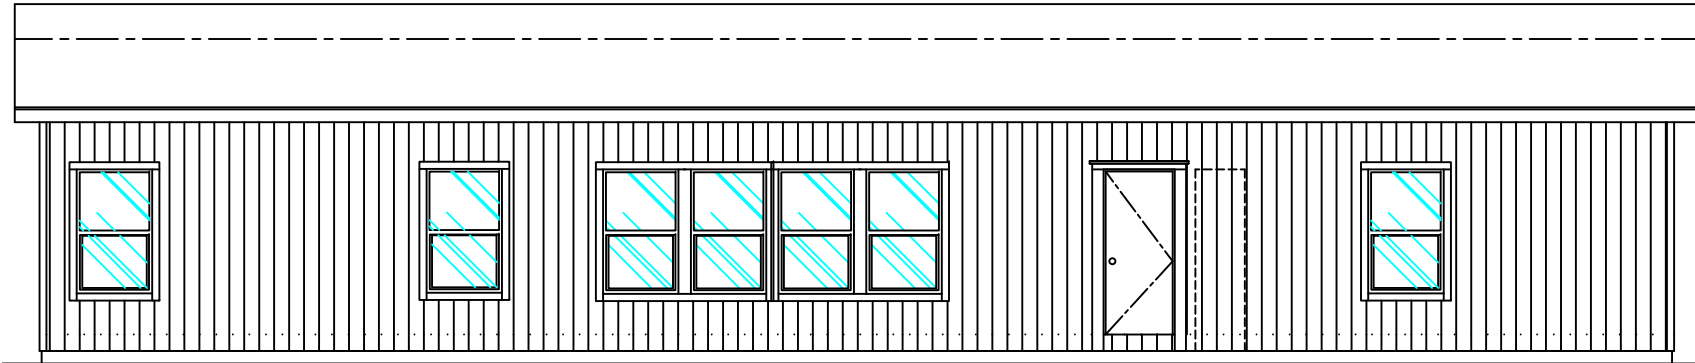

Rear Elevation-STD



Rear Elevation-1

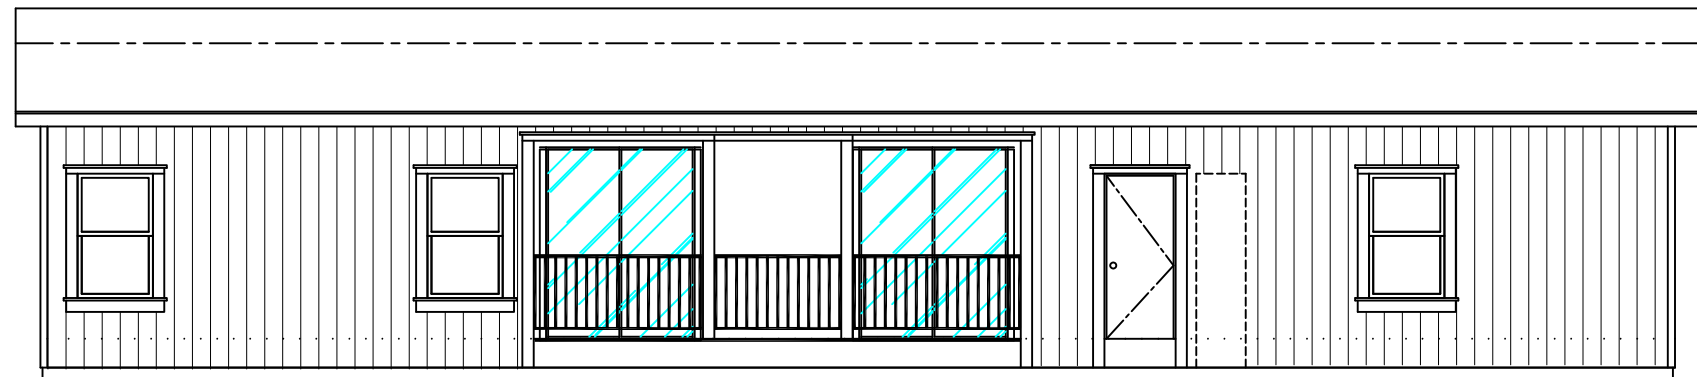

Rear Elevation-2



9998 OLD PLACERVILLE ROAD
 Sacramento, CA. 95827
 Phone: (916) 363-2681; Fax: (916) 363-4537
 www.claytonhomes.com www.karstenhomes.com


DRAWING
 TITLE:

EXTERIOR ELEVATIONS-2



DRAWING FILE INFORMATION:

STANDARD AS OF REVISION DATE


PRODUCT: CORONADO SERIES	DESRI.: 3766-A	MODEL NO.: COR37664F
STD	SQUARE FT.:	DATE: 08/28/2019
DRAWN BY:	SHEET: 2-B	REVISED:

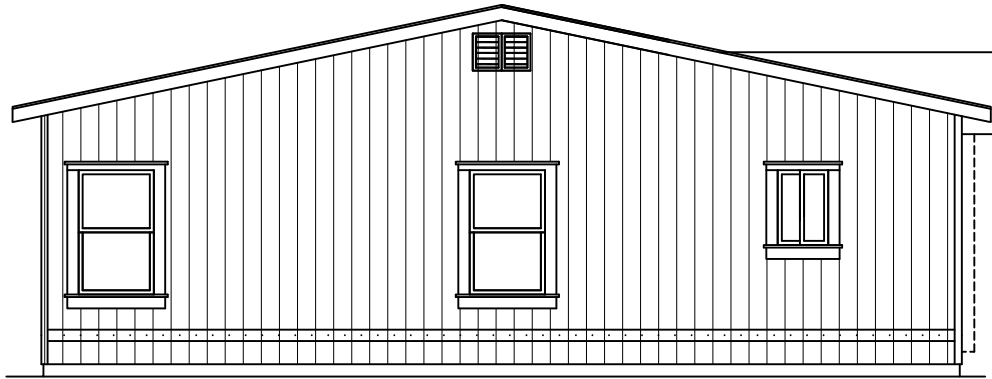

Left Side Elevation (CRAFTSMAN / FARMHOUSE)

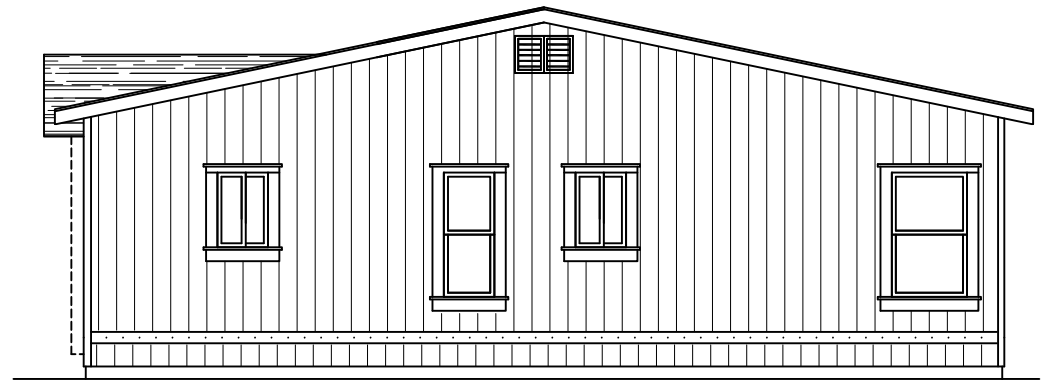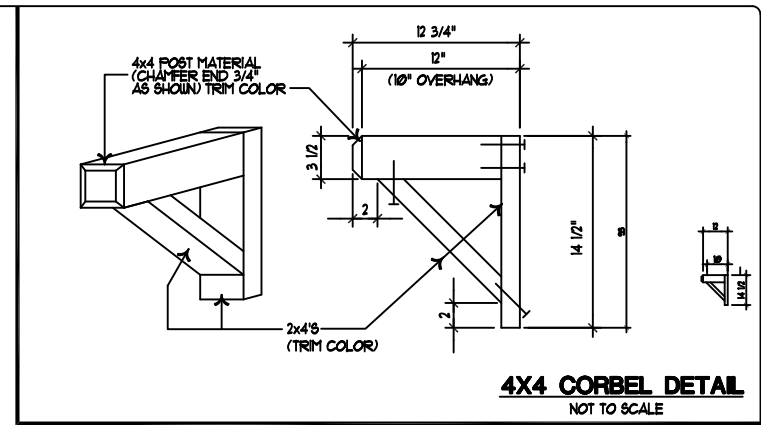

Right Side Elevation CRAFTSMAN

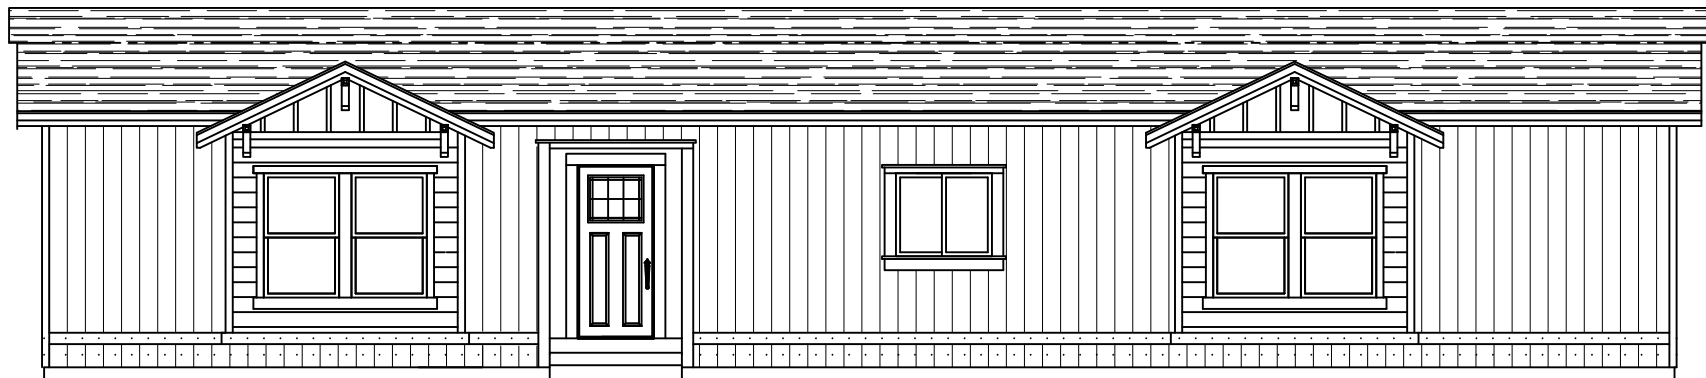

Front Elevation CRAFTSMAN



9998 OLD PLACERVILLE ROAD
Sacramento, CA. 95827
Phone: (916) 363-2681; Fax: (916) 363-4537
www.claytonhomes.com www.karstenhomes.com

DRAWING
TITLE:

EXTERIOR ELEVATIONS-3

DRAWING FILE INFORMATION:

STANDARD AS OF REVISION DATE

PRODUCT:
CORONADO SERIES

DESRIP.:
3766-A

MODEL NO.:
COR37664F

STD

SQUARE FT.:


DATE:
08/28/2019

DRAWN BY:


SHEET:

2-C


REVISED:

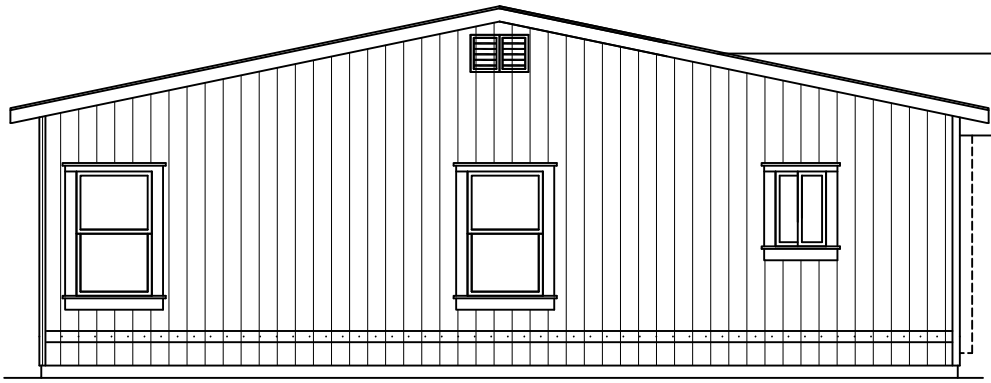

Left Side Elevation (FARMHOUSE)

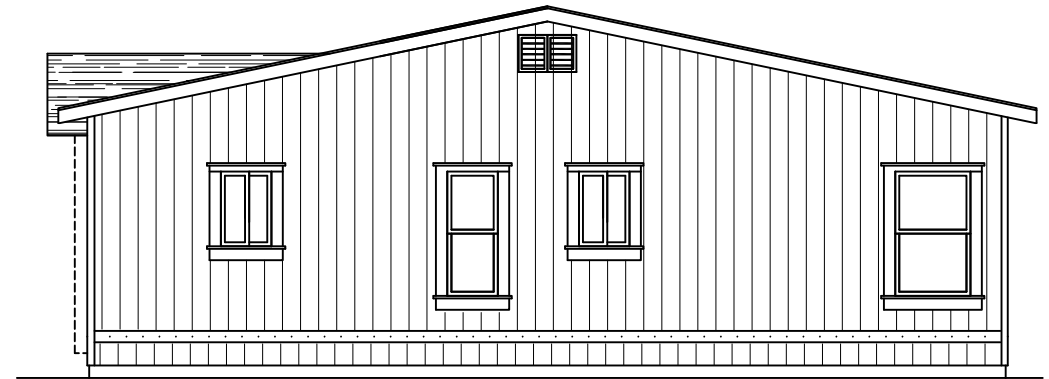

Right Side Elevation FARMHOUSE

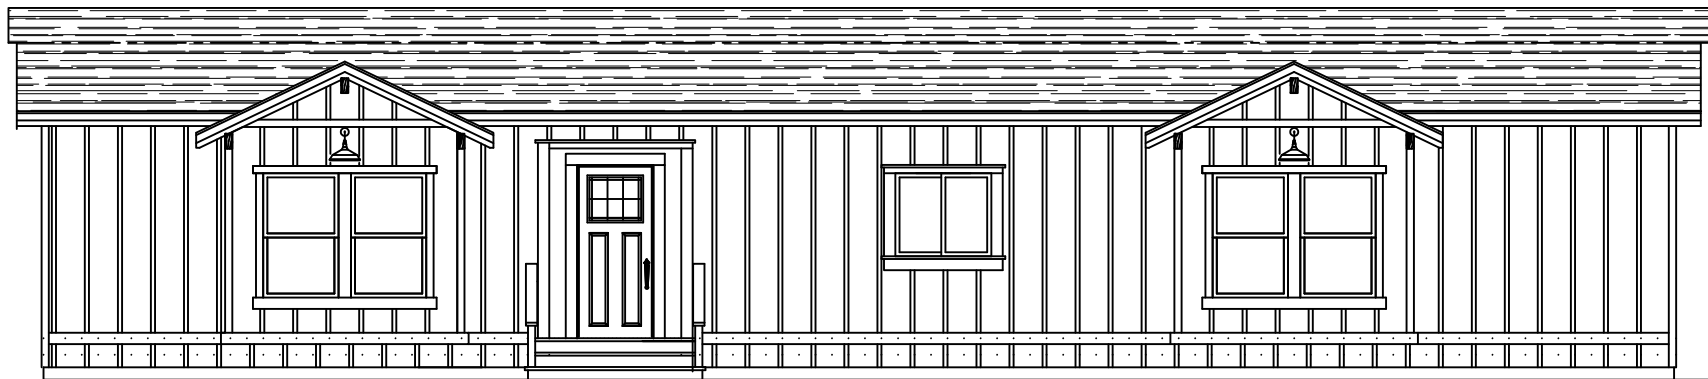

Front Elevation FARMHOUSE



9998 OLD PLACERVILLE ROAD
 Sacramento, CA. 95827
 Phone: (916) 363-2681; Fax: (916) 363-4537
 www.claytonhomes.com www.karstenhomes.com

DRAWING
 TITLE:

EXTERIOR ELEVATIONS-4

DRAWING FILE INFORMATION:

STANDARD AS OF REVISION DATE

PRODUCT: CORONADO SERIES	DESRI.: 3766-A	MODEL NO.: COR37664F
STD	SQUARE FT.:	DATE: 08/28/2019
DRAWN BY:	SHEET: 2-D	REVISED: